


PRELIMINARY PLAN
NOT FINAL - SUBJECT TO CHANGE



TYPICAL SECTION

ADAMS WEST BRIDGES

STP-41-6(116), CN 13204

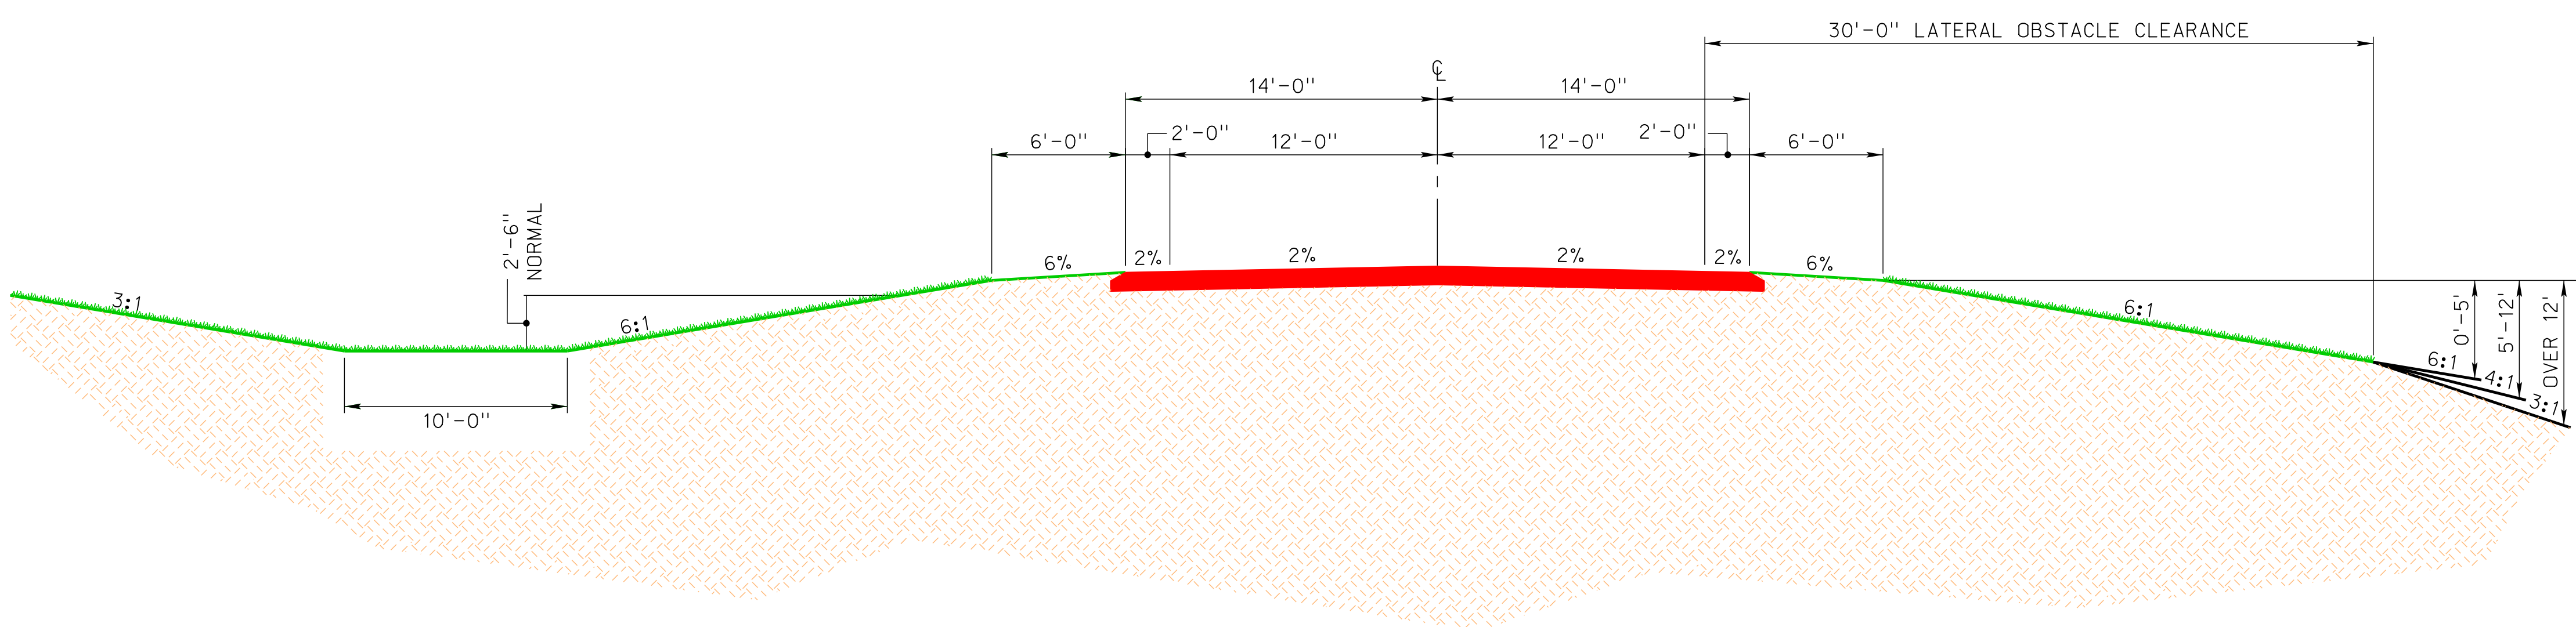


HWY. N-41 BRIDGE STRUCTURE LOCATIONS

STATION TO STATION

1030+95 - 1043+65
1526+15 - 1529+35

BRIDGE EXCEPTION: STA. 1036+28 - 1038+30
STA. 1526+65 - 1528+47

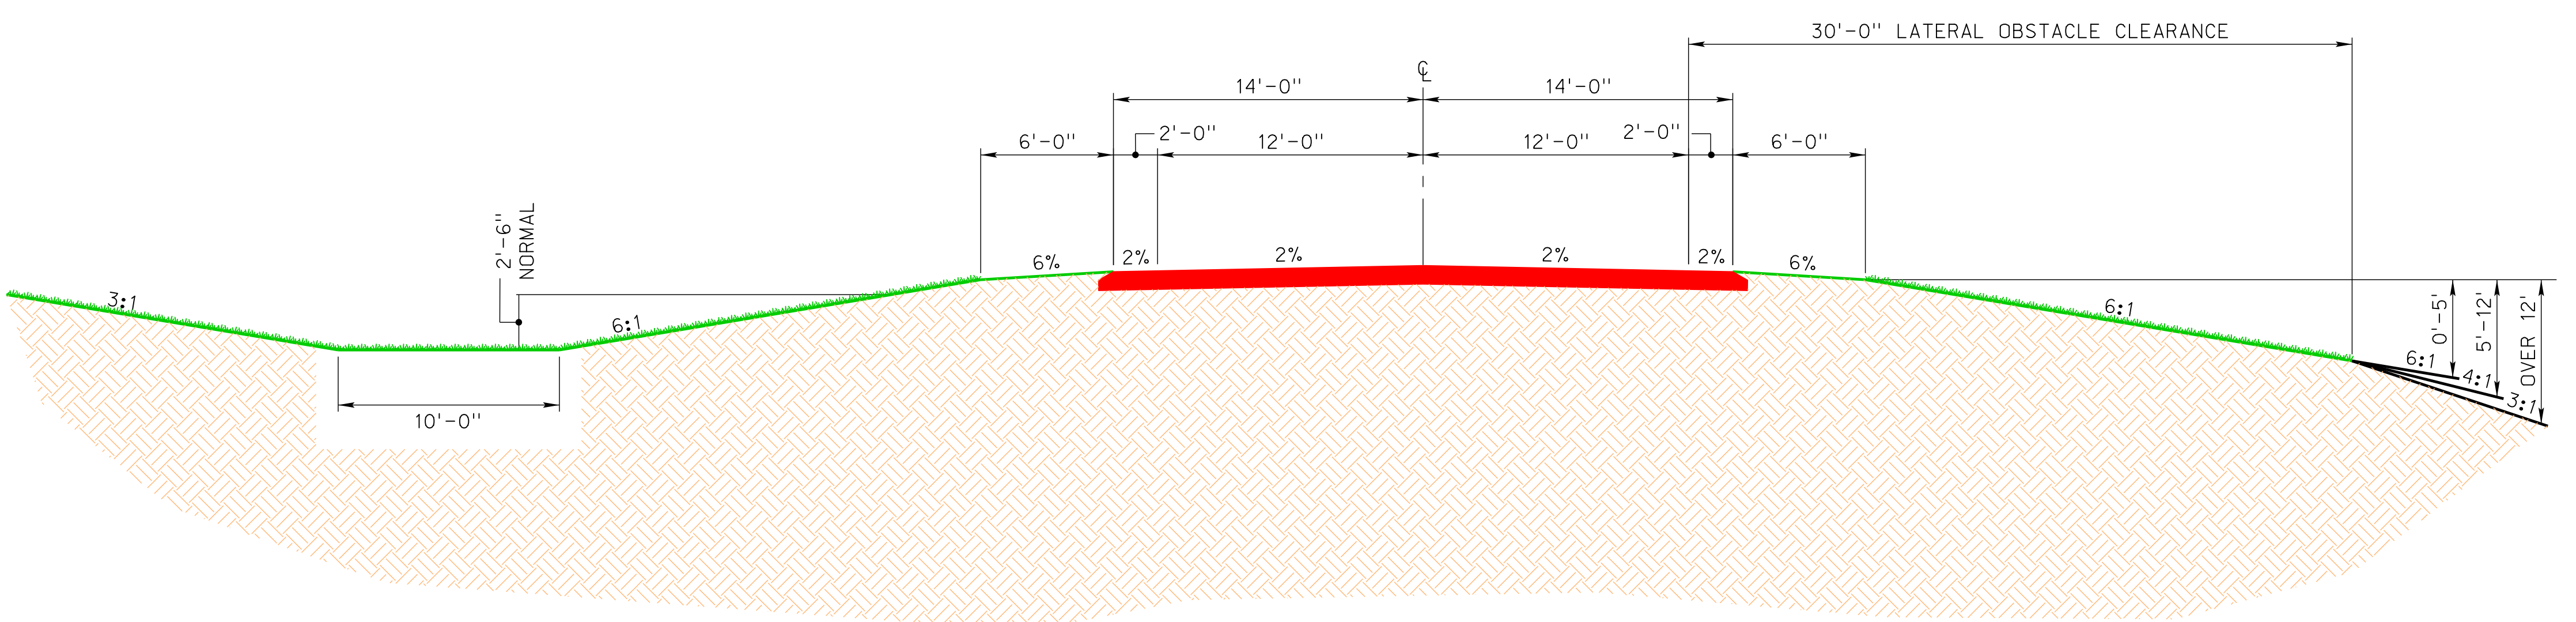

HWY. N-41 BRIDGE-SIZED CONCRETE BOX CULVERT LOCATIONS

STATION TO STATION

1072+67 - 1074+66
1229+83 - 1231+83
1552+65 - 1553+30