


ROADWAY DESIGN DIVISION


Computer: B60423M134

Date: 23-DEC-2022 15:13

File: FiberVault.r2.dgn
Scale: 1:48.6111

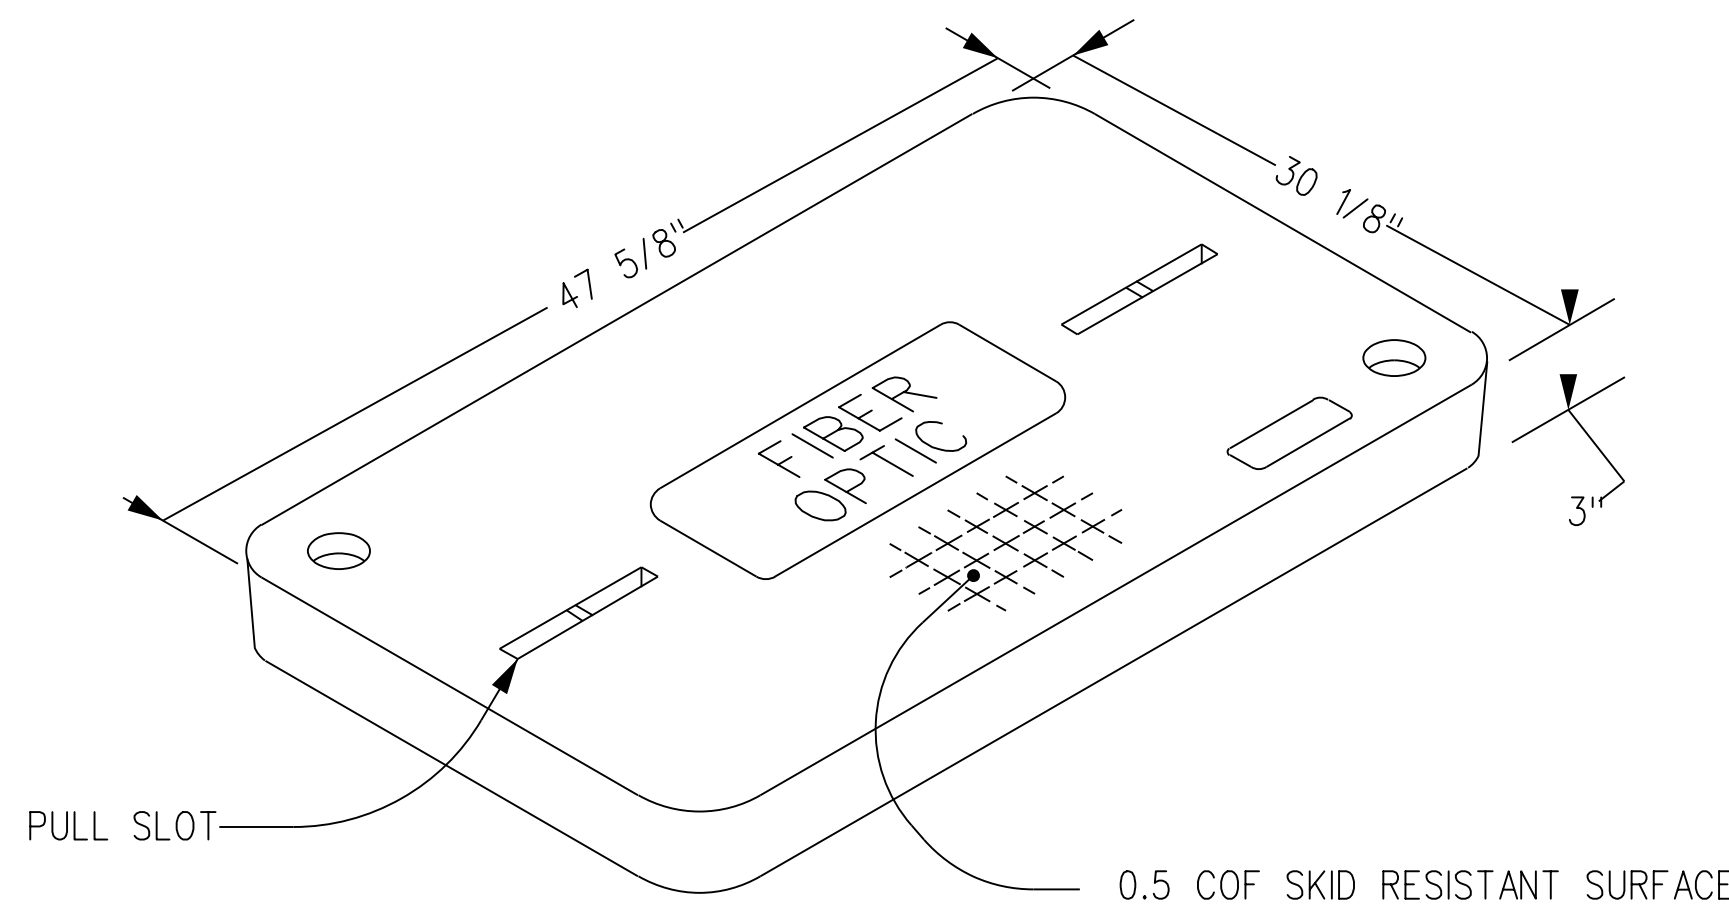

COVER

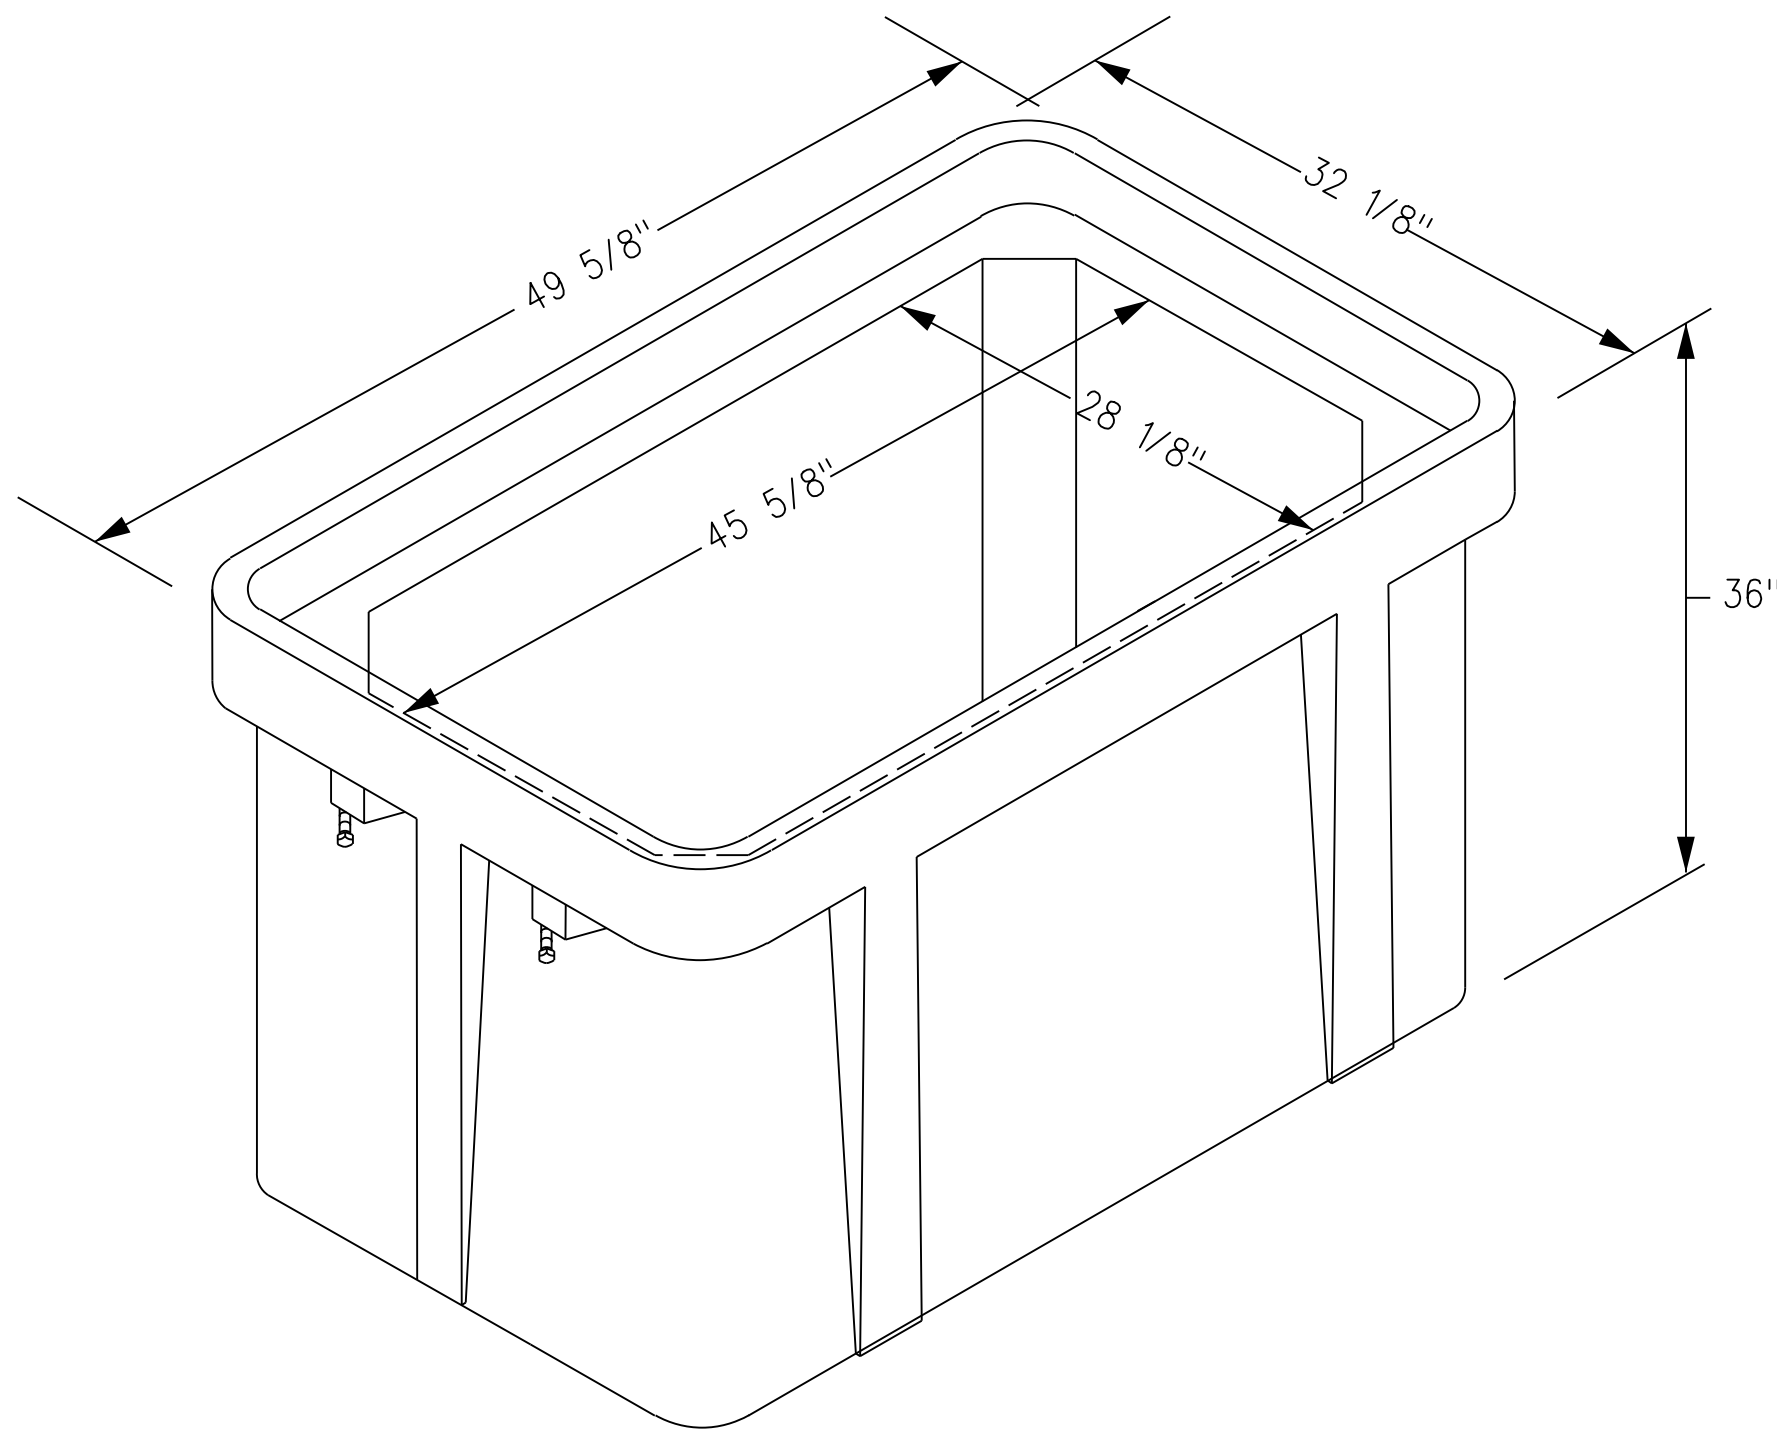


BOX

NOTES

SEE PULL BOX NOTES ON PB FOR-27 SHEET.

FIBER VAULT
NOT TO SCALE

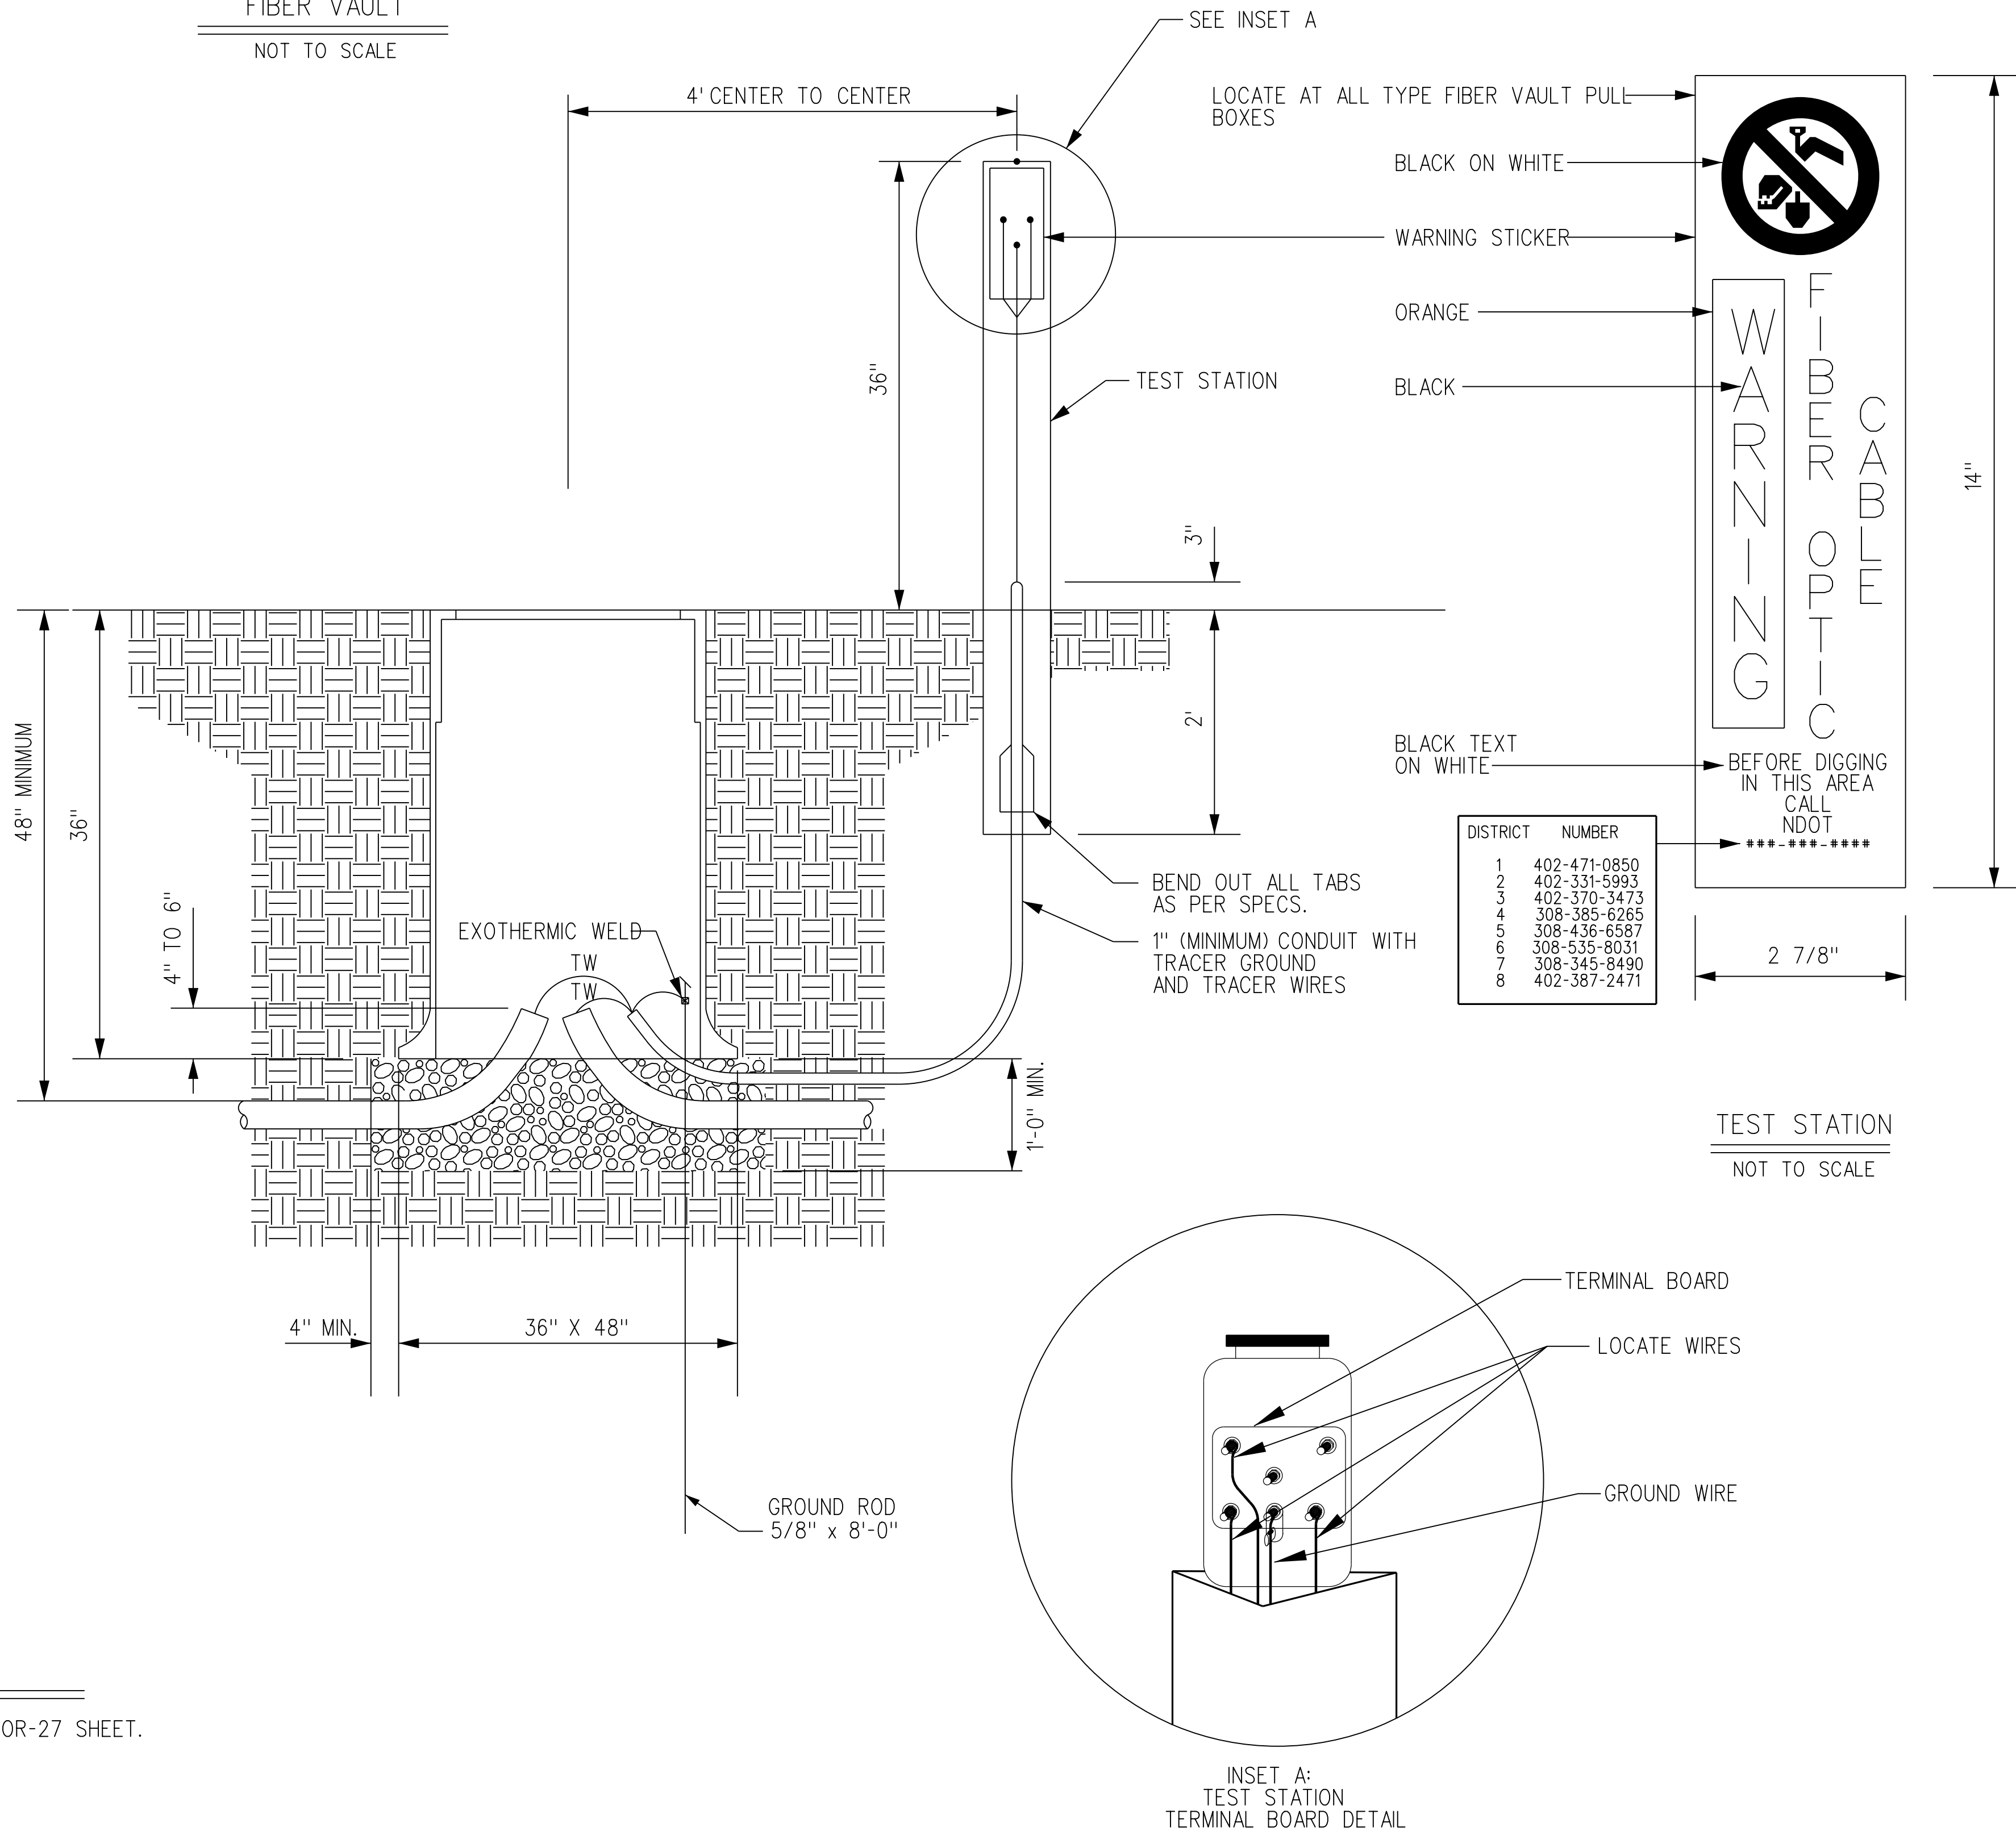

NEBRASKA DEPARTMENT OF TRANSPORTATION
ITS - OPERATIONS DIVISION

FIBER VAULT DETAIL

FIBER OPTIC PULL BOX