


U.S. 26 RURAL TYPICAL SECTION

LEGEND

- ① 10" PLAIN CONCRETE PAVEMENT
- ② 6" SURFACING
- ③ 6" INTEGRAL CONCRETE CURB
- ④ TIE BARS
- ⑤ PROFILE GRADE
- ⑥ EARTH SHOULDER CONSTRUCTION
- ⑦ SUBGRADE PREPARATION

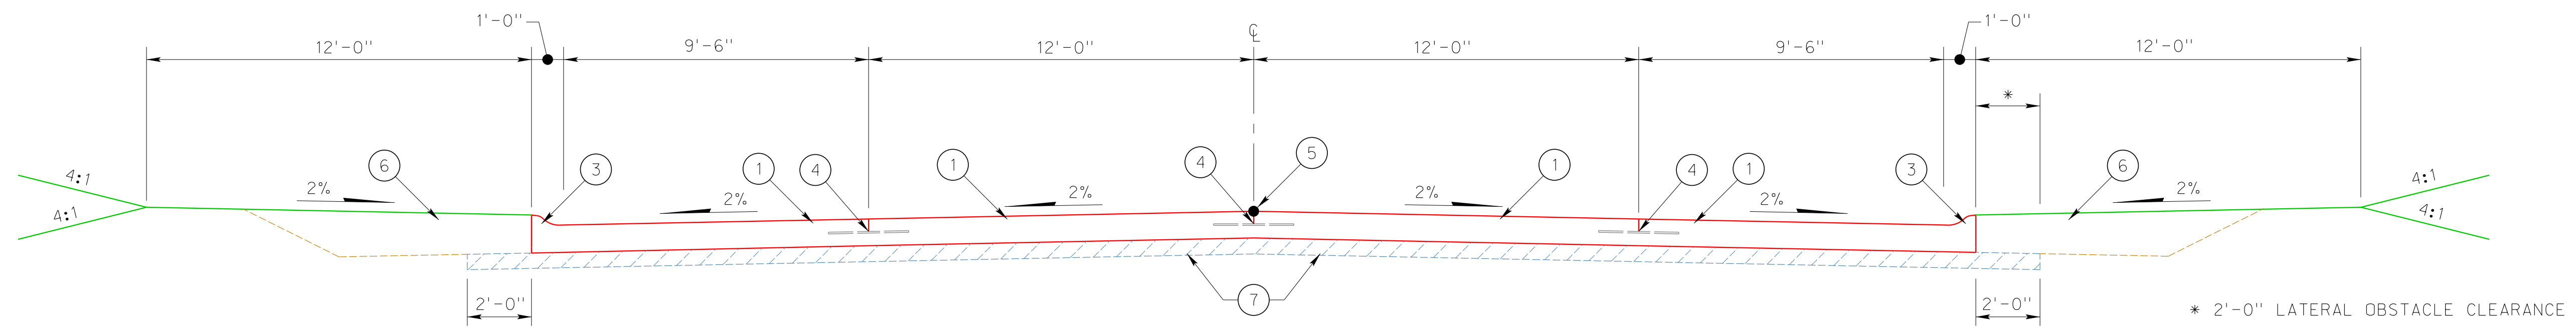

U.S. 26 URBAN TYPICAL SECTION



U.S. Department
of Transportation
**Federal Highway
Administration**



PRELIMINARY PLAN
NOT FINAL - SUBJECT TO CHANGE