



# WELCOME!

---

## N-370 - Omaha

Pre-Construction Public Information Meeting  
NH-STP-HSIP-50-2(135); C.N. 22602

PLEASE SIGN IN



# Project Location



**Begin Project  
MM 86.41**

**End Project  
MM 91.86**

**LEGEND**

<p><b>2024 CONSTRUCTION SEASON</b></p> <ul style="list-style-type: none"> <li>● Major bridge repair work Two phases with median crossover in two-way, two-lane traffic and limited to single lanes.</li> <li>● Harrison St. intersection widened to add dual left turns Three phases with northbound N-50 and Harrison St. limited to single lane. Sidewalk limited to opposite side of Harrison St.</li> <li>■ Concrete replacement Lane closures only</li> </ul>	<p><b>2025 CONSTRUCTION SEASON</b></p> <ul style="list-style-type: none"> <li>■ Mill 1" Concrete / Pave 3" Asphalt Includes replacing drainage inlets and curb repair.</li> <li>■ Concrete pavement sealer</li> <li>● Minor bridge repair work Lane closures only</li> </ul>	<p>— Variable lane closures for concrete repairs Entire project corridor</p> <p>⚠ Detour 144th St., Q St., Millard Ave.</p>
--	--	---



# 144th & Millard Ave Detour Route






# Anticipated Schedule & Cost

2024


2025

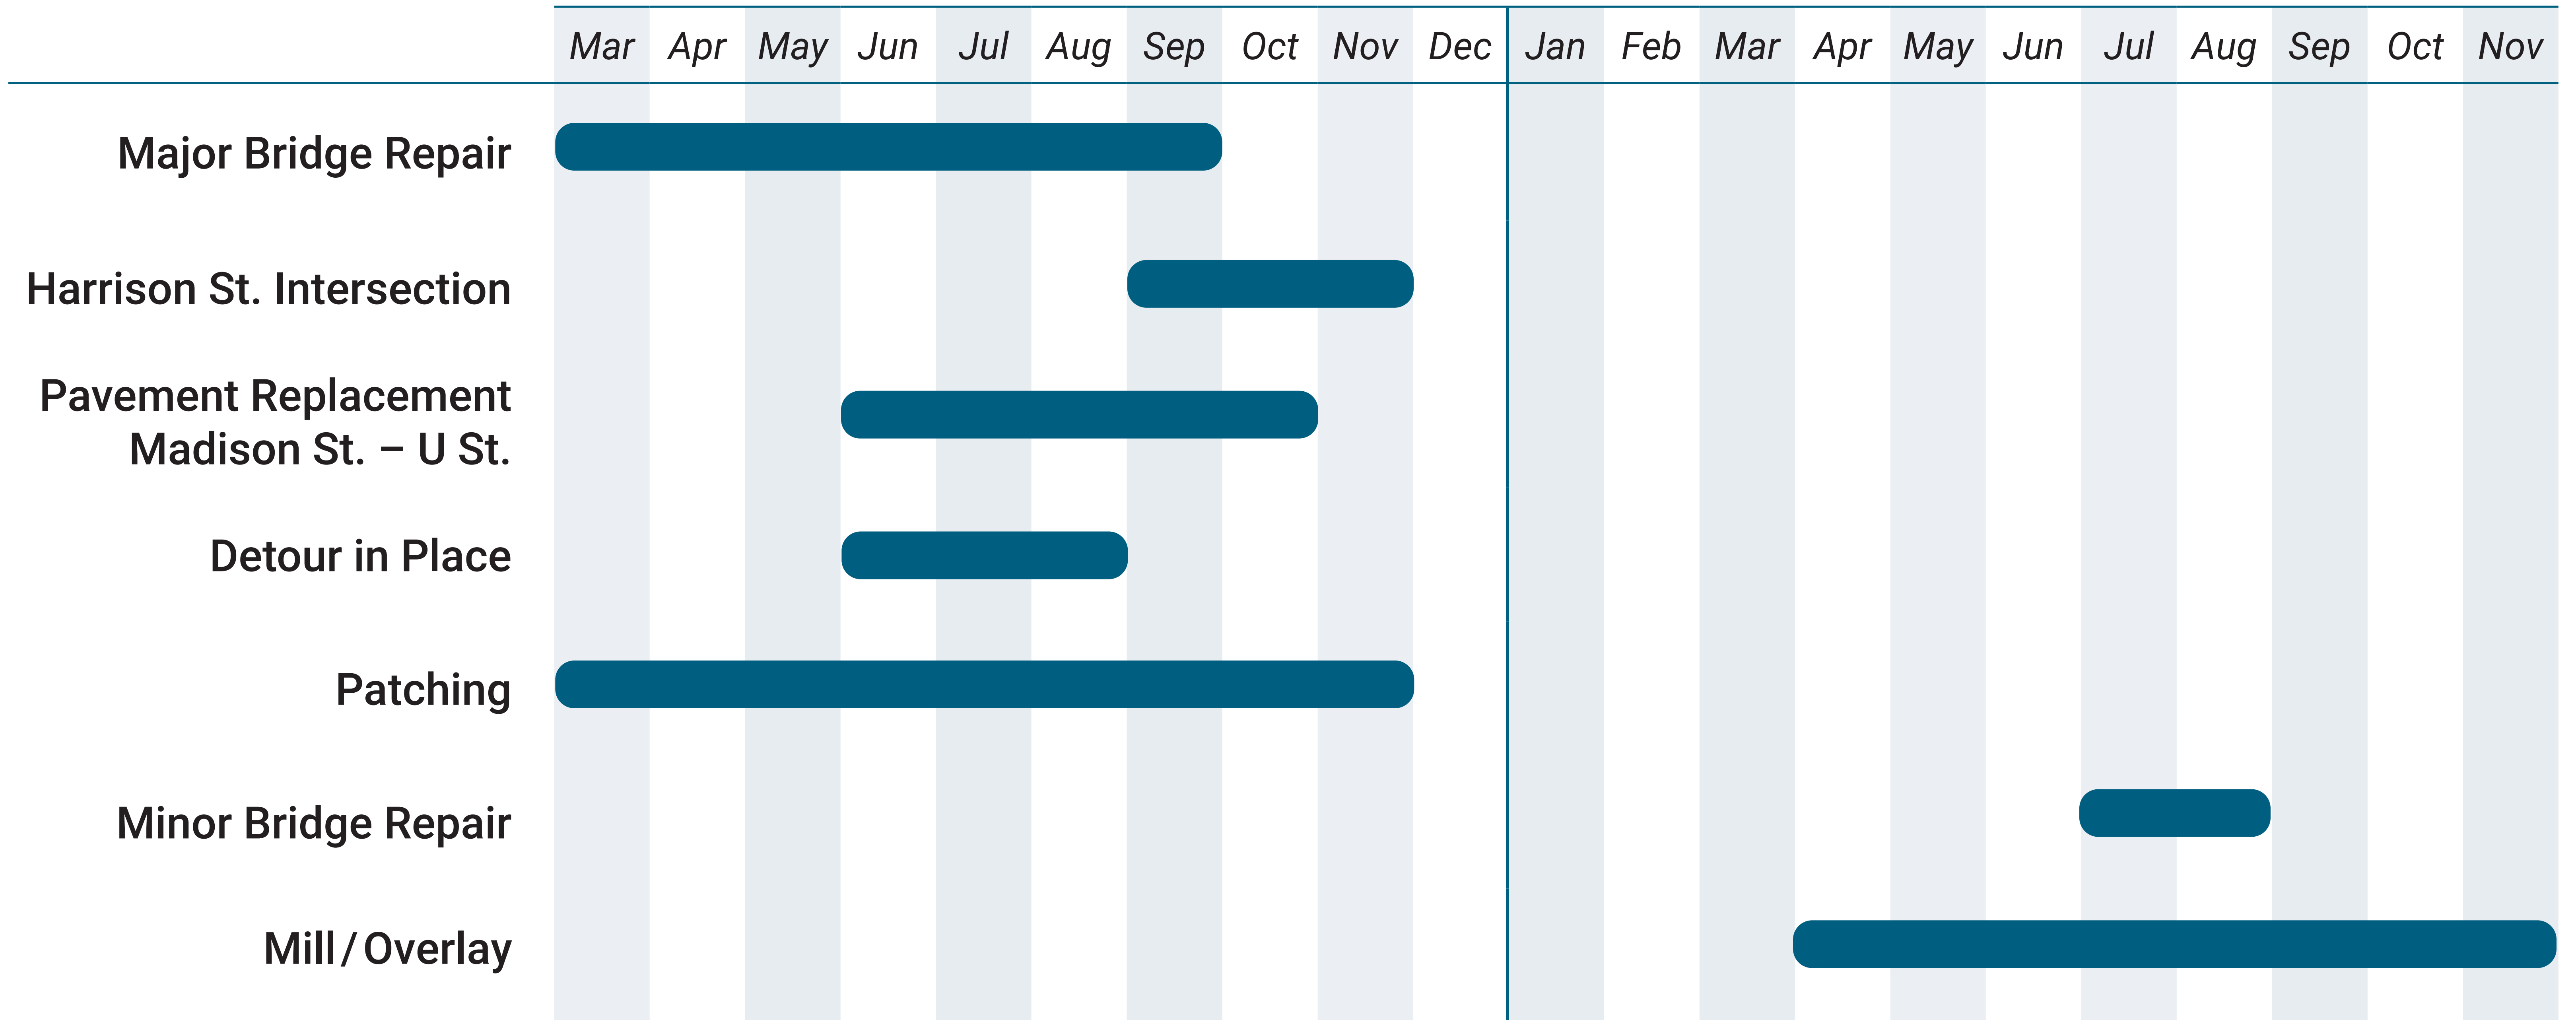

**\$** ESTIMATED COST: **\$17.6 MILLION**



# N-50/144th Street & Harrison Street Intersection

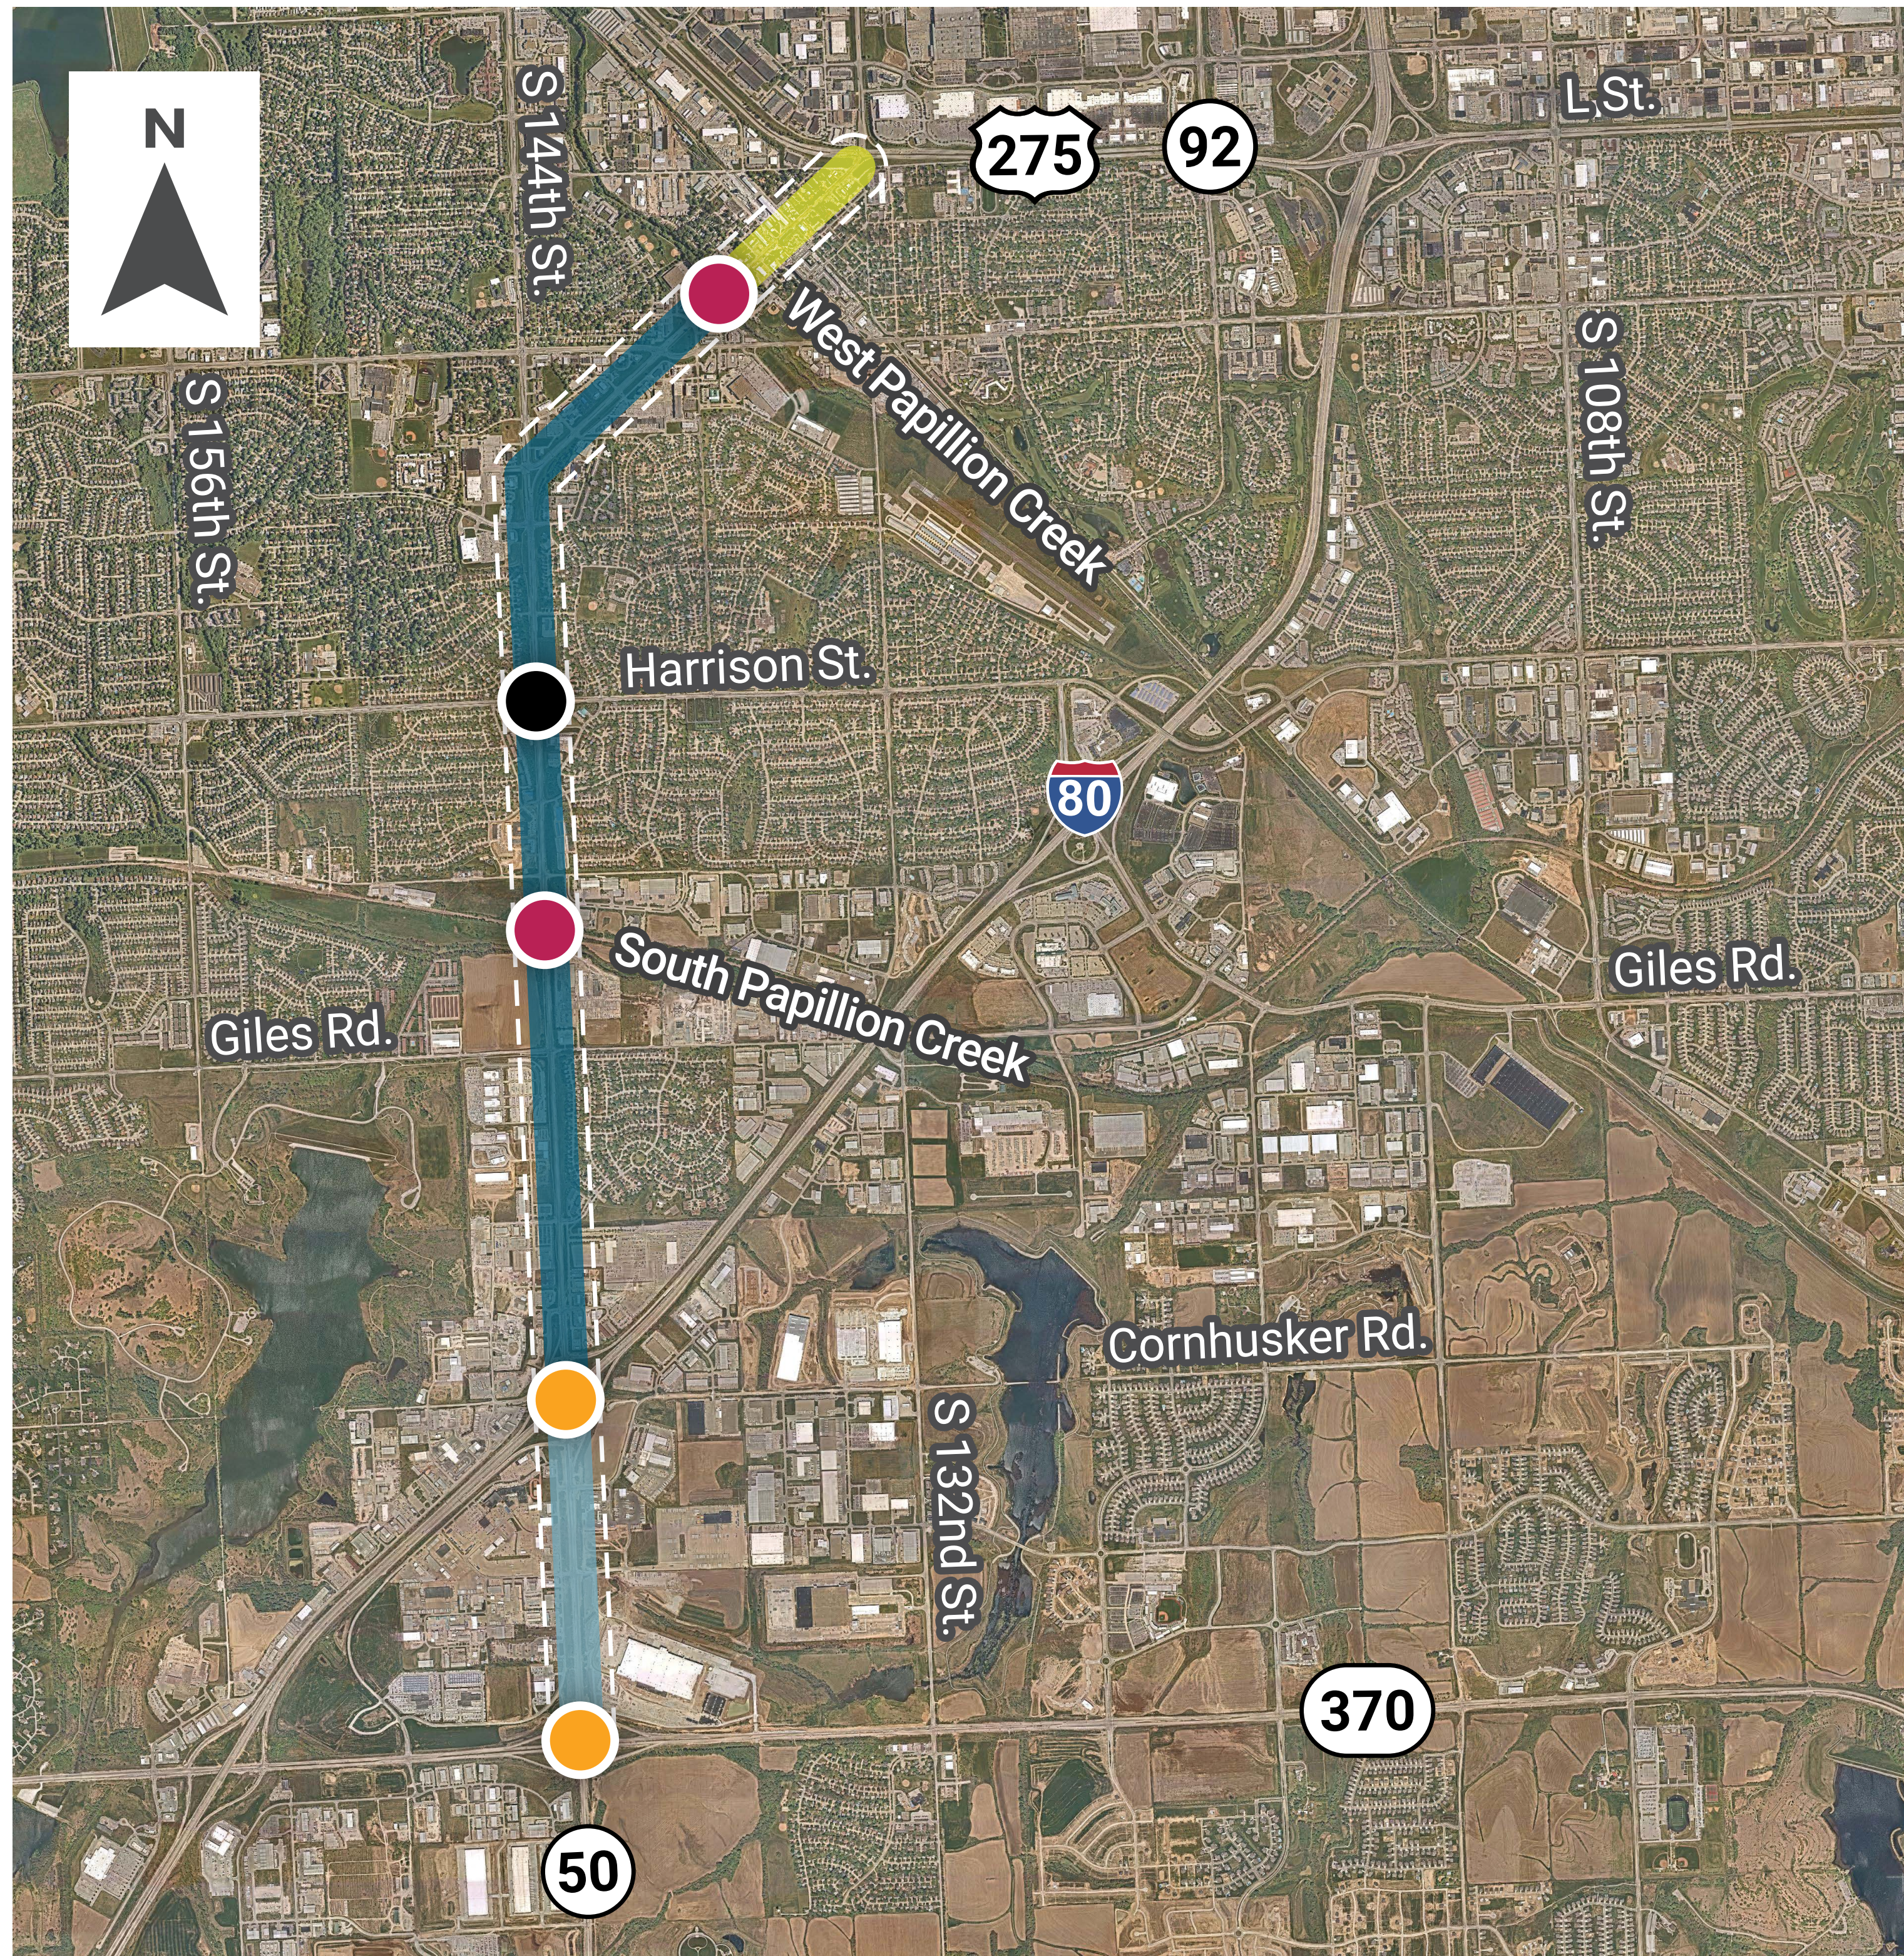


N-50 will be widened along the east side approximately 1,000 feet north & south of the intersection with Harrison Street to include room for two through driving lanes in each direction, two left-turn lanes, and a single right-turn lane.



# 2024 CONSTRUCTION SEASON HARRISON STREET INTERSECTION

## PHASE 1

- Construction of right-turn lane for NB traffic turning onto Harrison St. from N-50
- Pedestrian traffic detoured to north side of Harrison St.

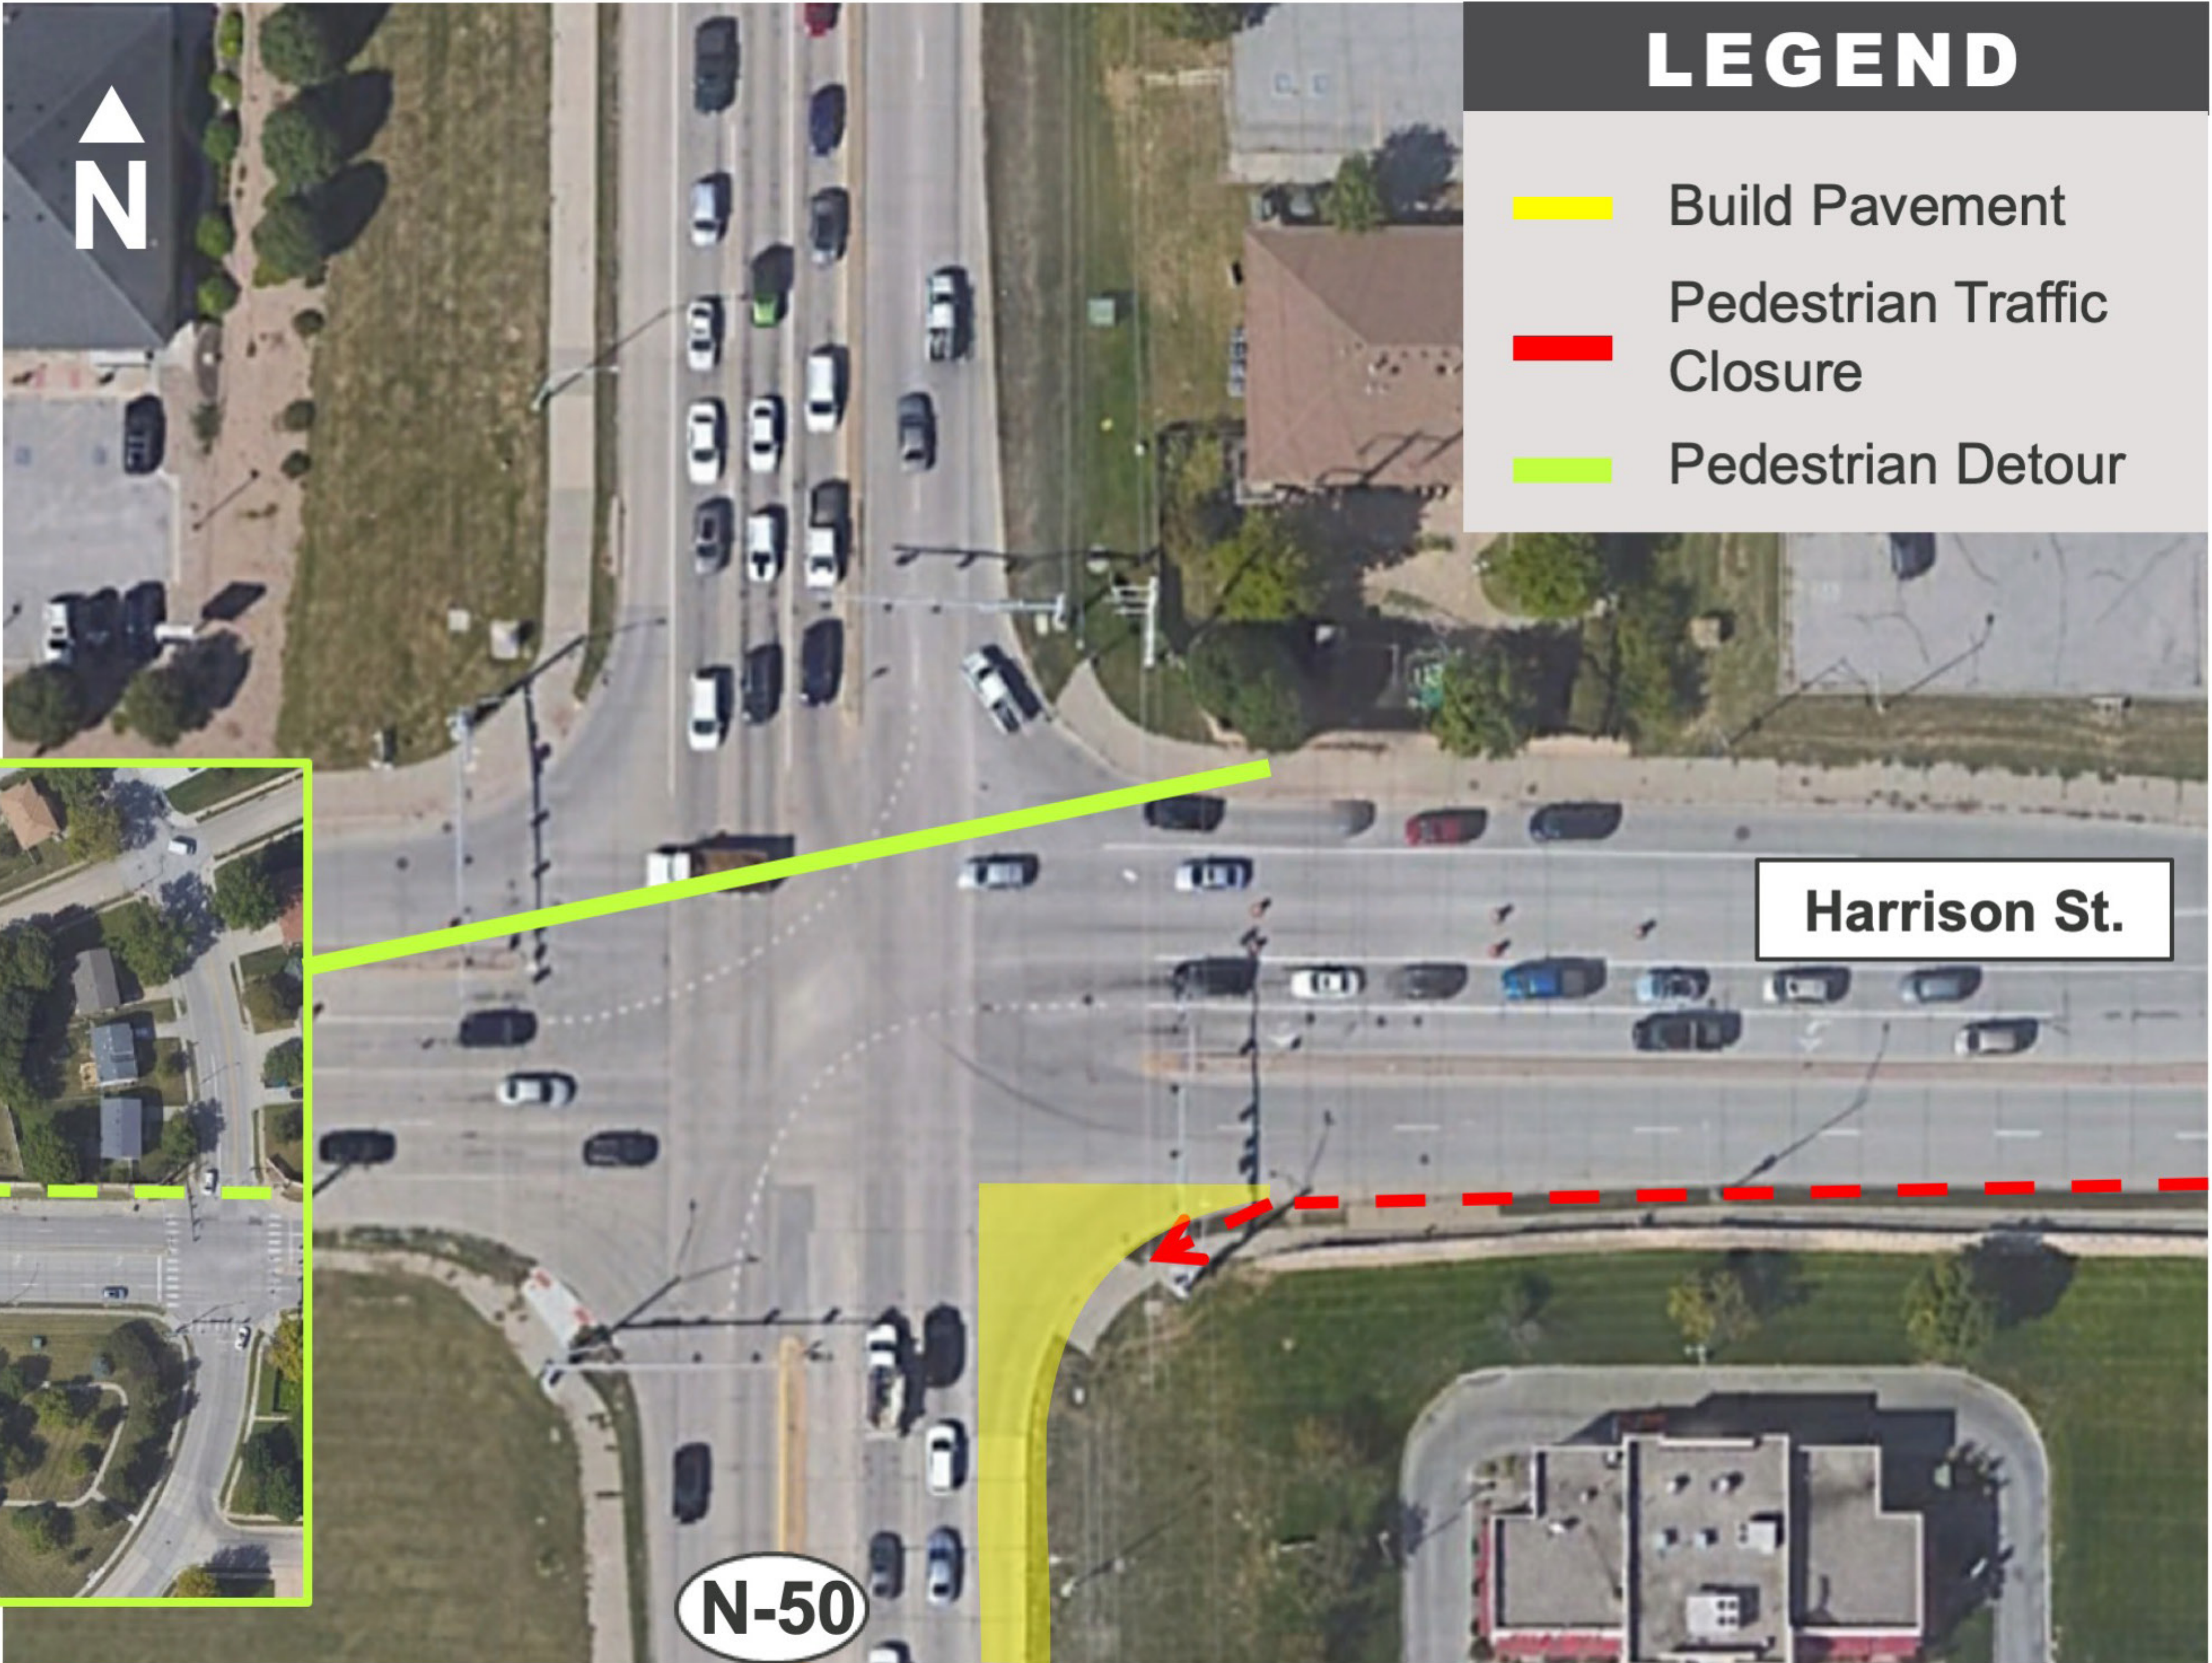


LEGEND	
	Build Pavement
	Pedestrian Traffic Closure
	Pedestrian Detour



# 2024 CONSTRUCTION SEASON HARRISON STREET INTERSECTION

## PHASE 2

- Construction of northbound lane shift and right turn lane for westbound traffic onto N-50 from Harrison St.
- Pedestrian traffic detoured to south side of Harrison St.

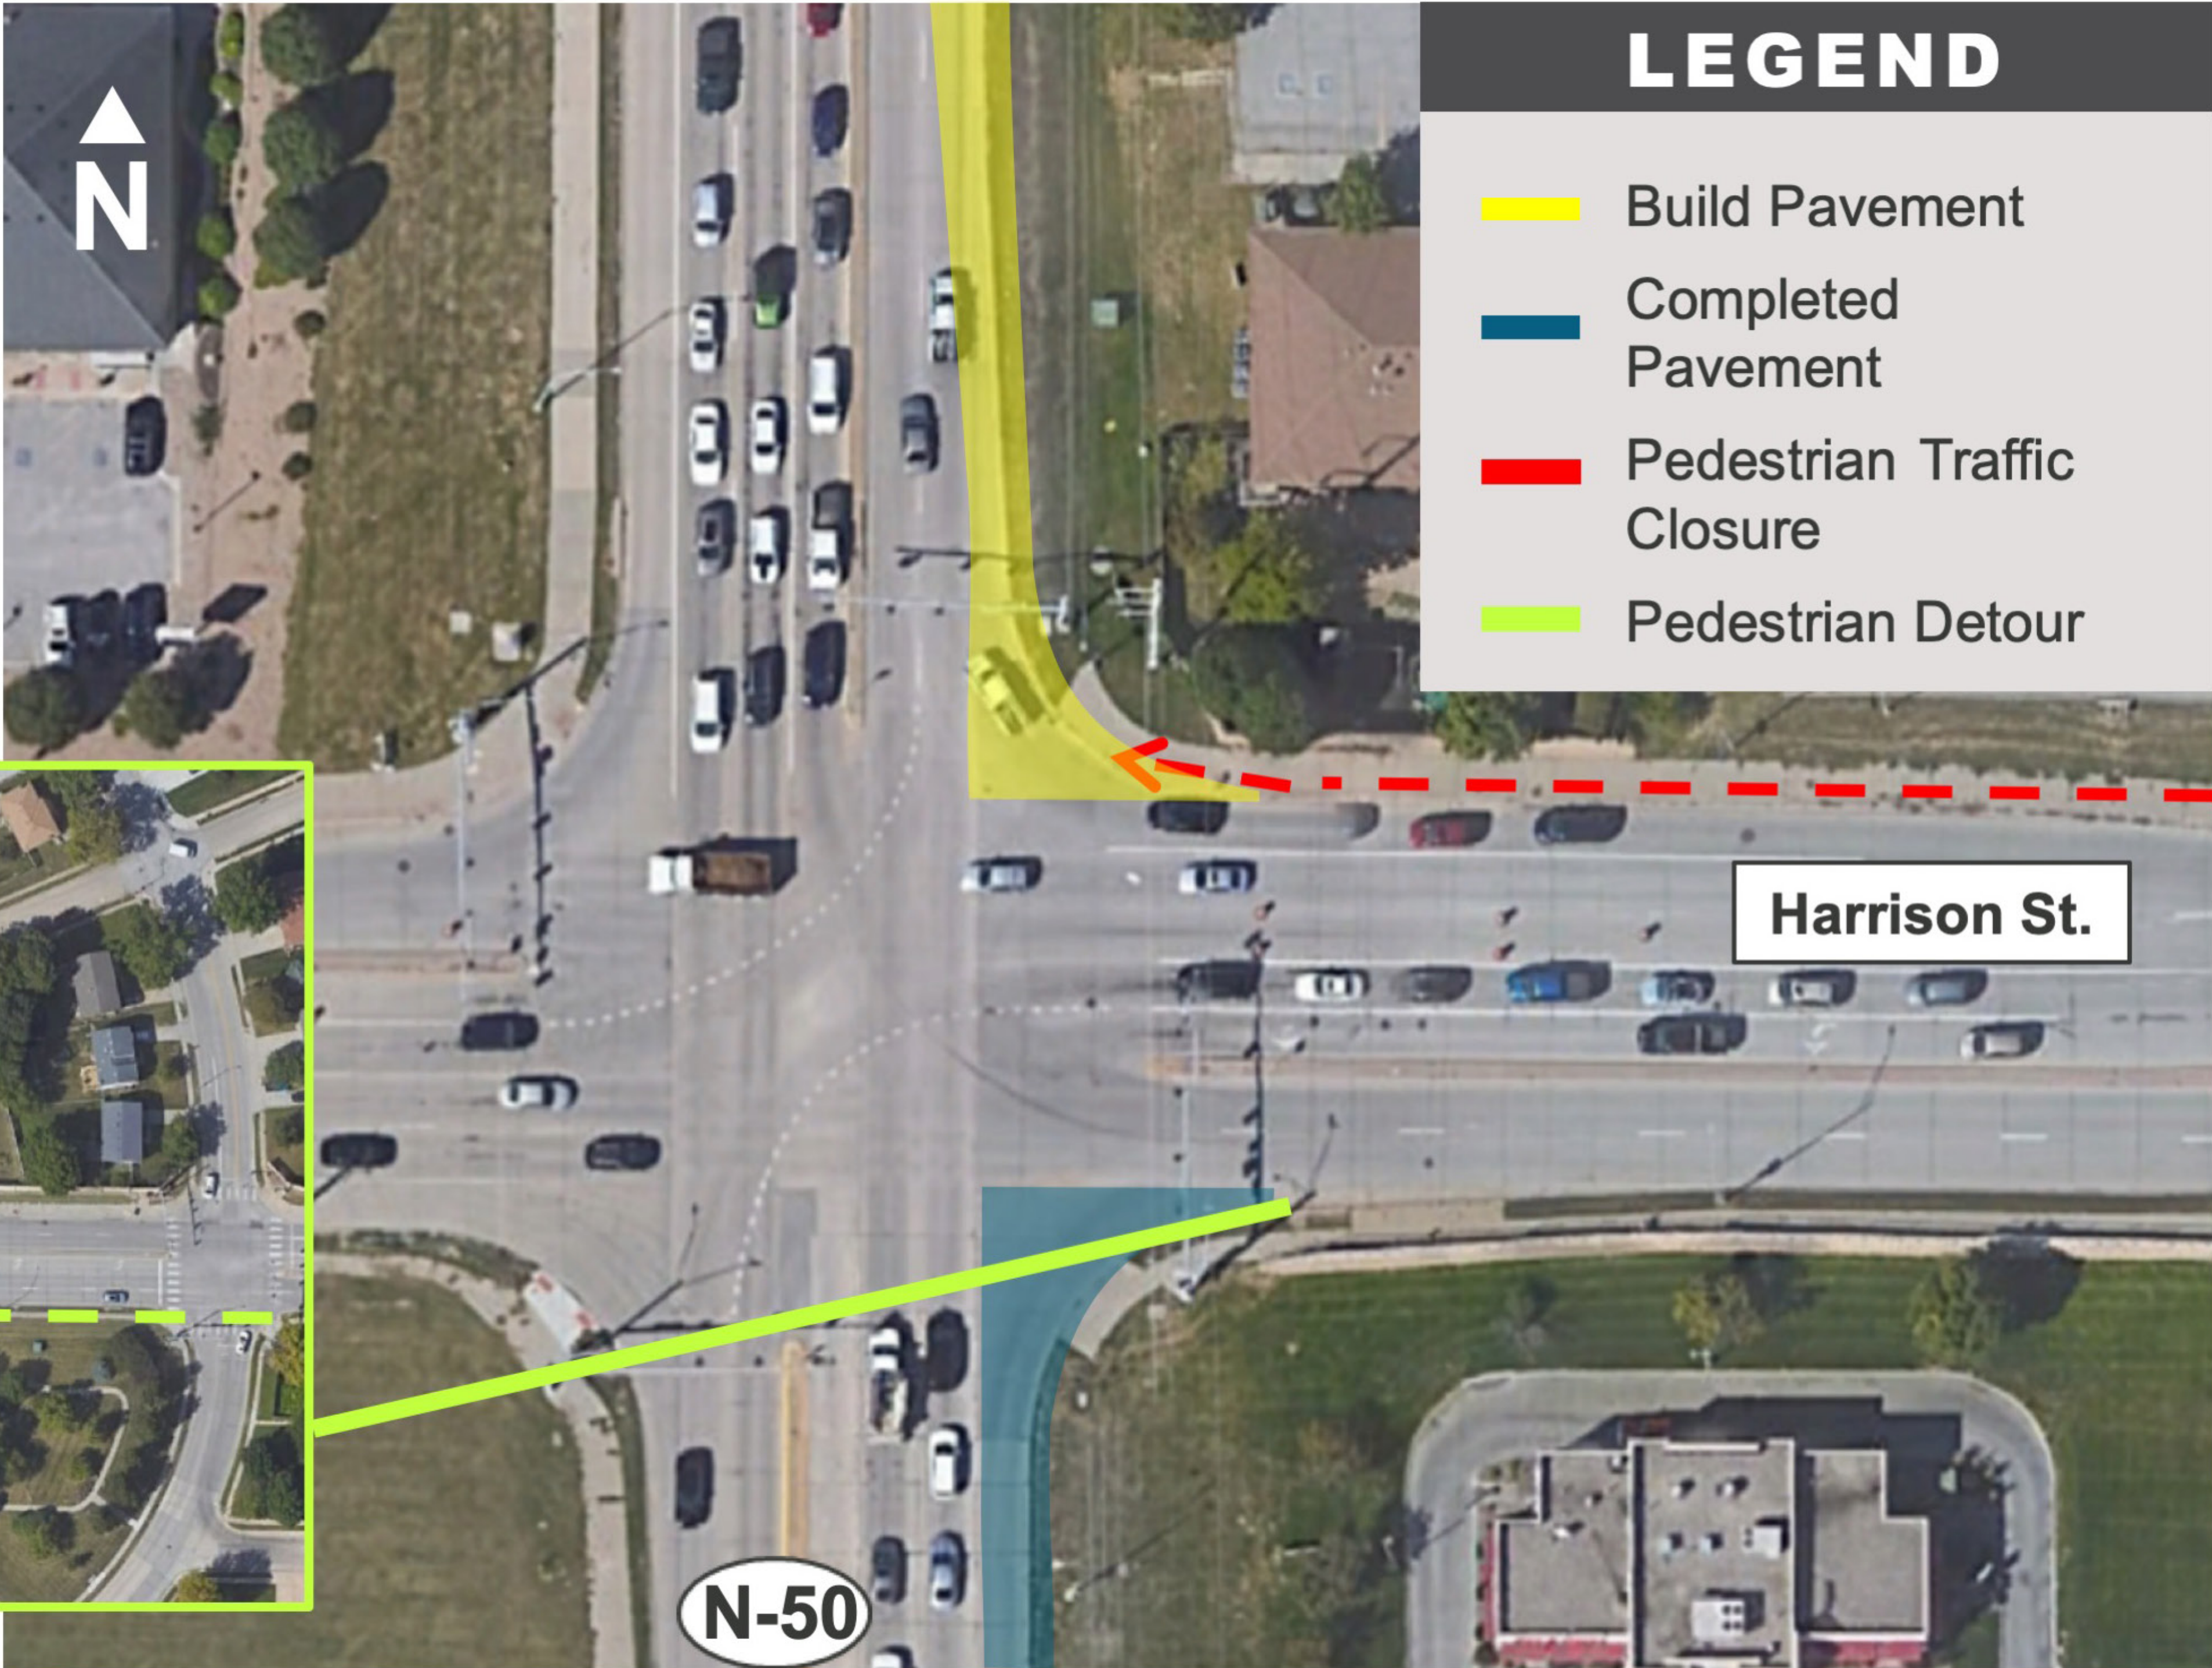



# 2024 CONSTRUCTION SEASON

## HARRISON STREET INTERSECTION

### PHASE 3

- Construction of median on N-50, north of the intersection
- Pedestrian traffic across the intersection will be detoured to south side of Harrison St.

