

PRELIMINARY PLAN  
NOT FINAL - SUBJECT TO CHANGE



U.S. Department of Transportation  
Federal Highway Administration

NEBRASKA


Good Life. Great Journey.

DEPARTMENT OF ROADS

# TYPICAL SECTION


## ADAMS WEST

### STP-HSIP-41-6(115), CN 13186

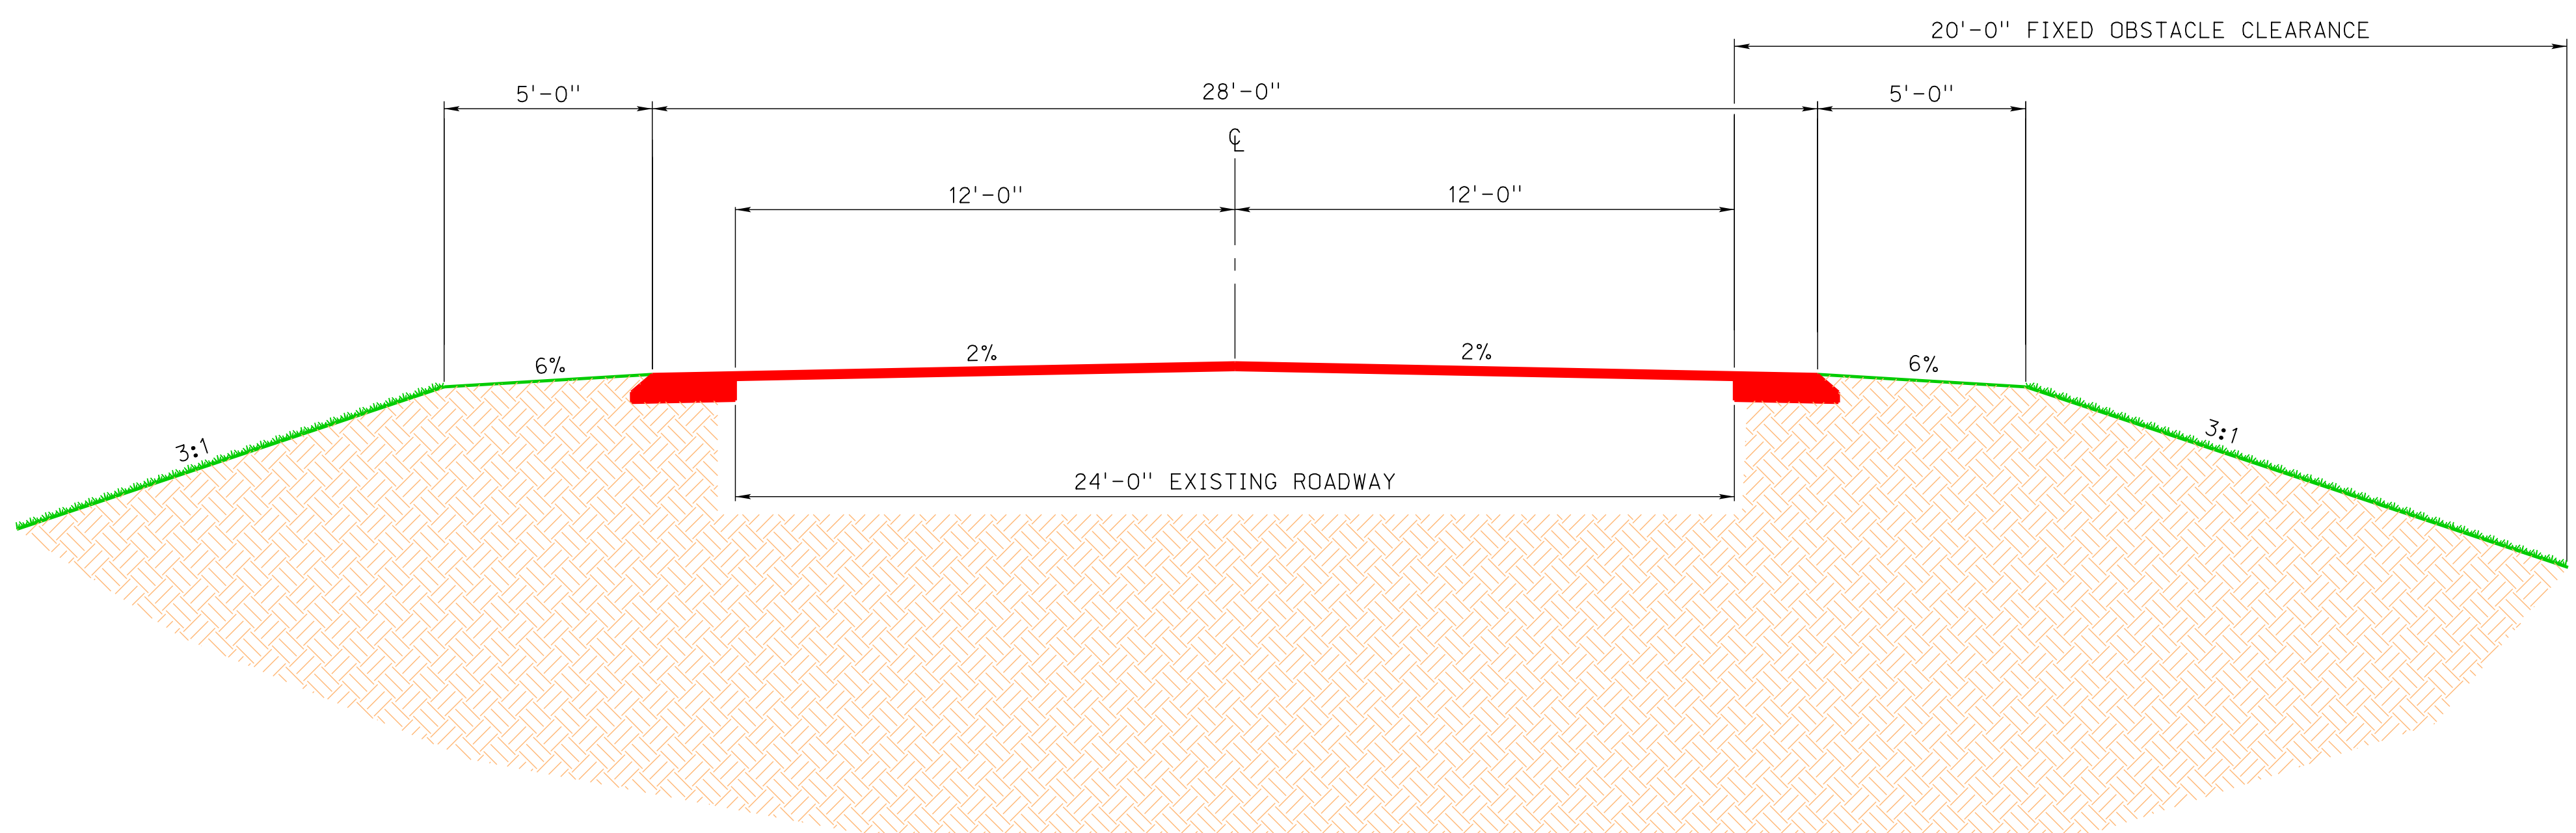

#### HWY. N-41

STATION	TO	STATION
1011+29	-	1559+91
1578+37	-	1580+00

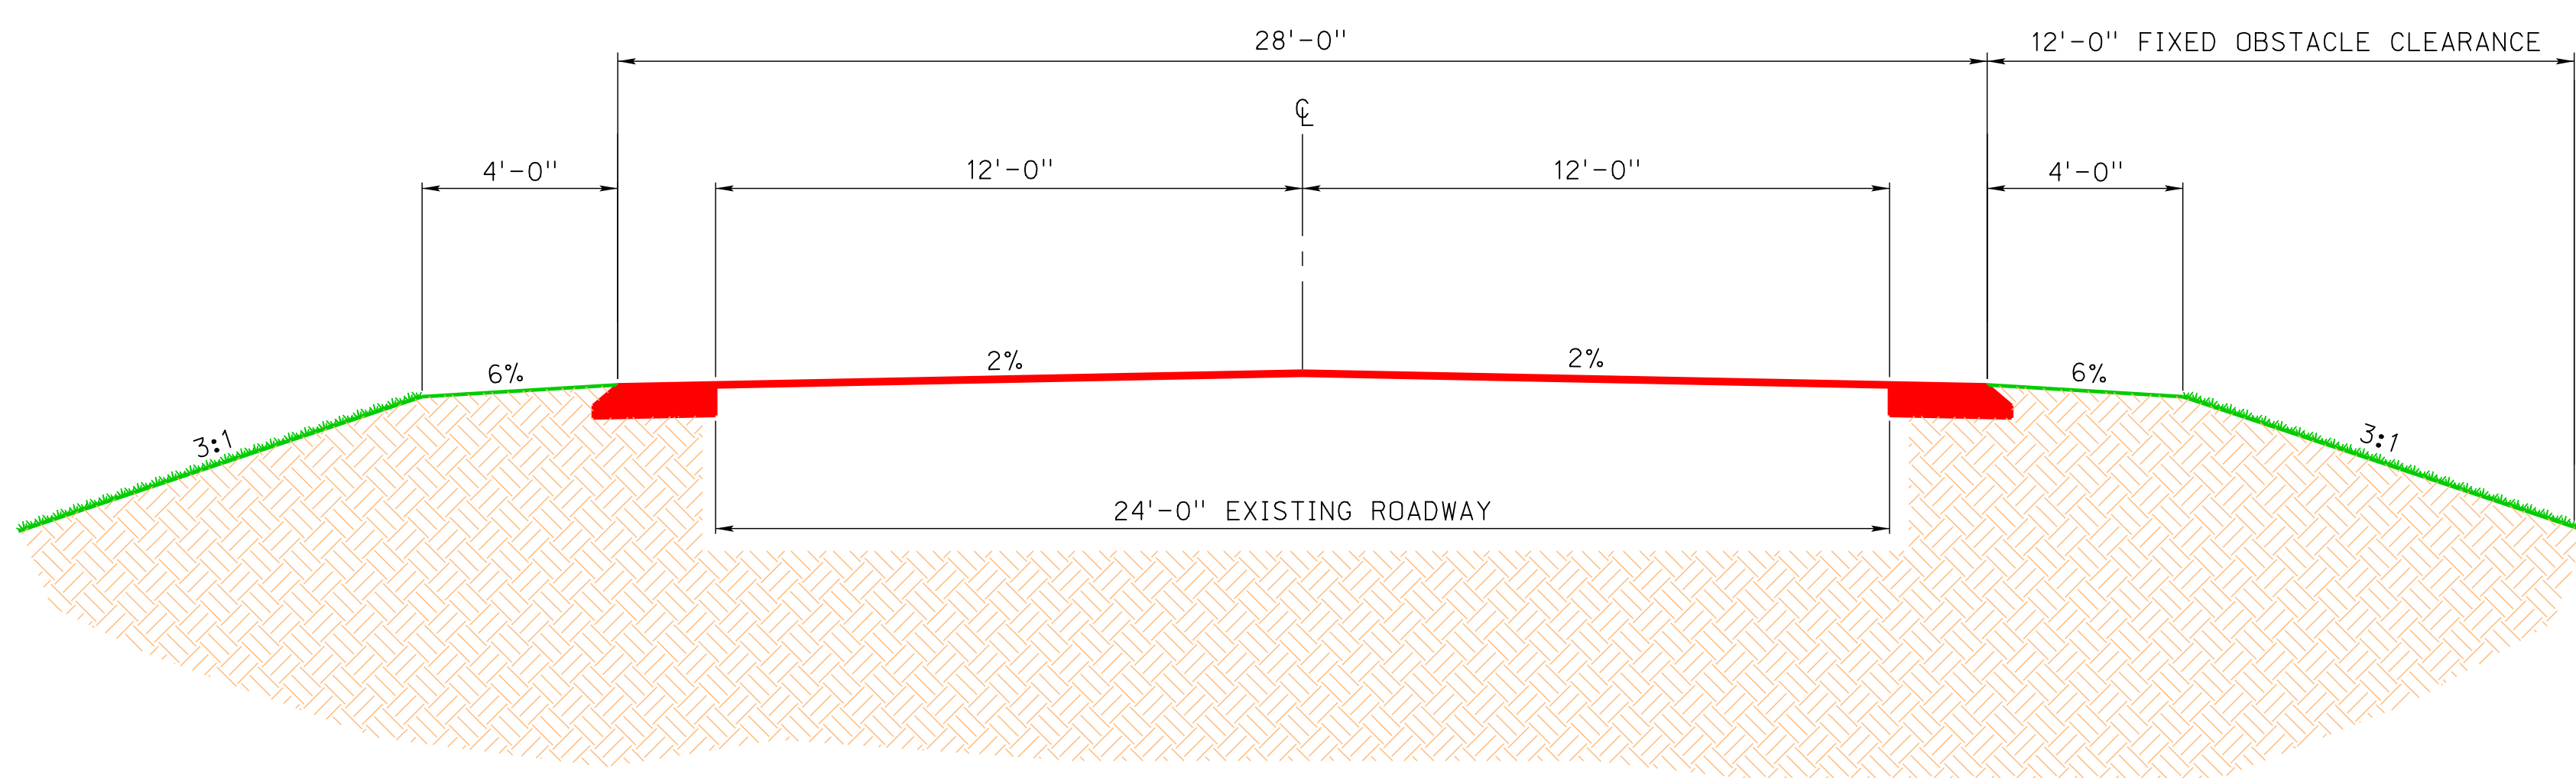

#### SPUR 34C

STATION	TO	STATION
2000+77	-	2012+67