


# Example Temp Erosion Control Plan

Revised:

- 5/1/2011
- 5/8/2011
- 5/19/2011
- 5/21/2011
- 5/29/2011
- 6/5/2011

## Phase 1 Temp Plan

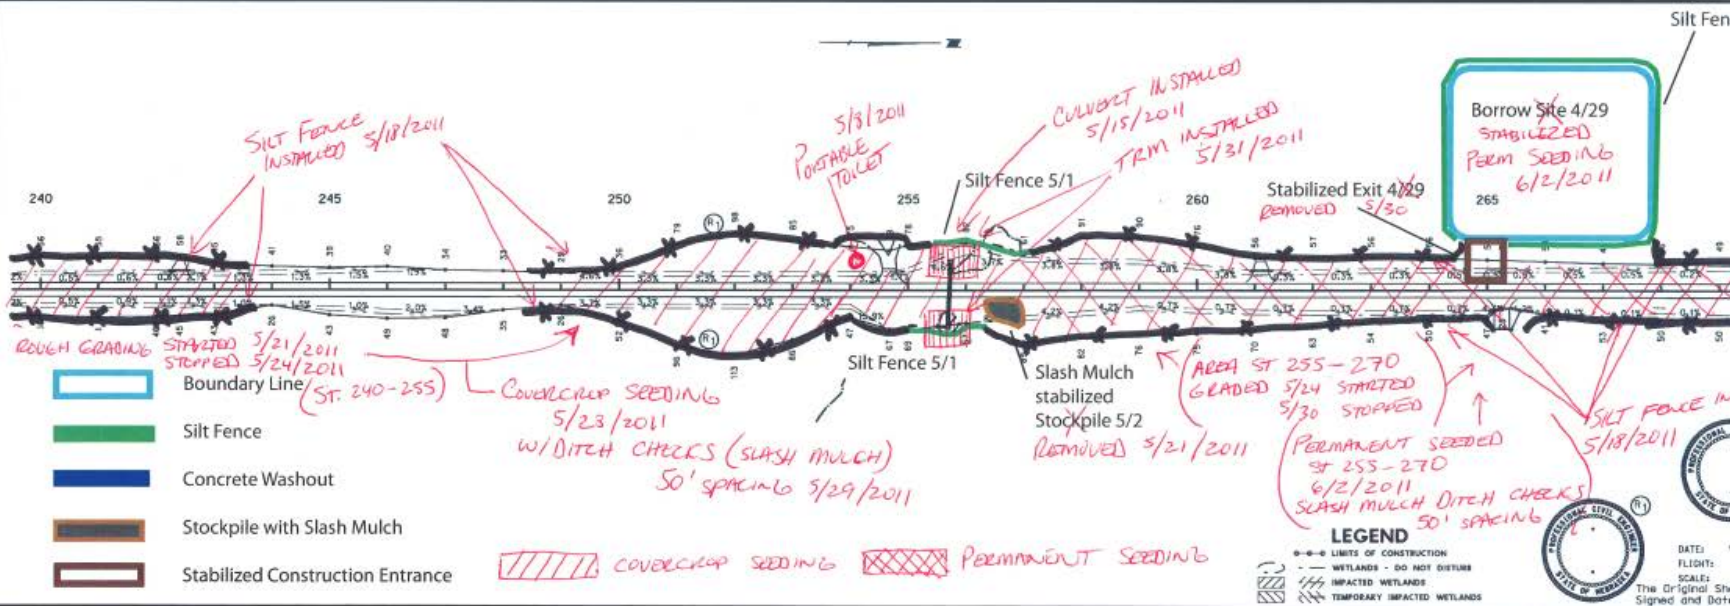

- Boundary Line
- Silt Fence
- Concrete Washout
- Stockpile with Slash Mulch
- Stabilized Construction Entrance

- COVERCROP SEEDING
- PERMANENT SEEDING

**LEGEND**

- LIMITS OF CONSTRUCTION
- WETLANDS - DO NOT DISTURB
- IMPACTED WETLANDS
- TEMPORARY IMPACTED WETLANDS

DATE: \_\_\_\_\_  
 FLIGHT: \_\_\_\_\_  
 SCALE: \_\_\_\_\_  
 THE ORIGINAL SHOWN  
 Signed and Dated