

WELCOME!

**US-6/192nd St Interchange, Omaha
Public Information Open House Meeting**


Please Sign In

Project Timeline

US-6/192nd St Interchange, Omaha

S-6-7(1060); C.N. 22721

Construction could begin as early as spring of 2024 and be completed by the winter of 2024.

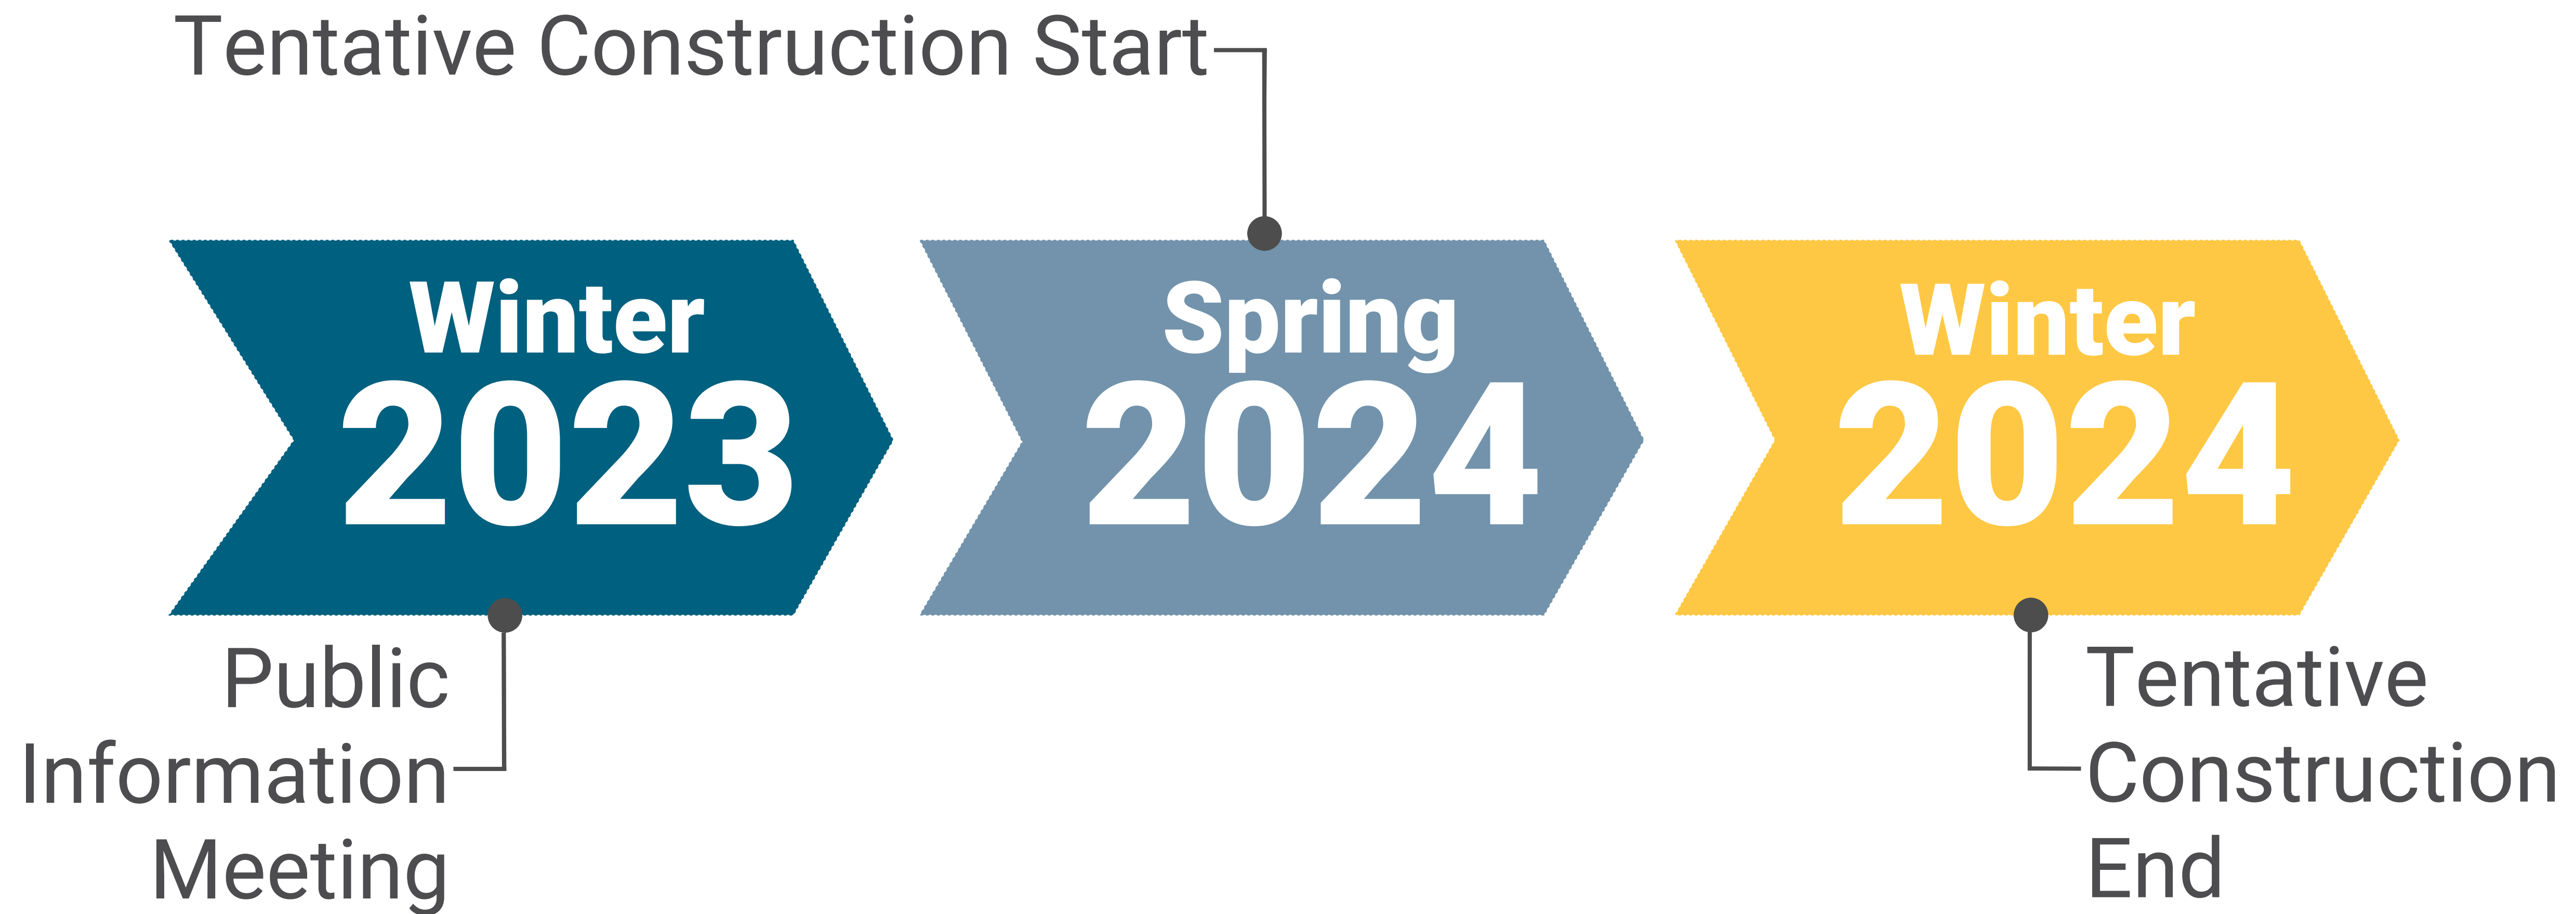

PRELIMINARY PLAN
NOT FINAL - SUBJECT TO CHANGE

Purpose & Need

The purpose of the proposed project is to modernize the existing interchange to benefit traffic operations, accommodate planned traffic volumes, increase the efficiency and safety of the traveling public, and facilitate economic development.

The need for this project is to accommodate the increase in traffic volumes due to the current and future increased economic development in the area.

US-6/192nd St Interchange, Omaha

S-6-7(1060); C.N. 22721




Diverging Diamond Interchange

US-6/192nd St Interchange, Omaha

S-6-7(1060); C.N. 22721

A Diverging Diamond Interchange (DDI) is a modern interchange that relieves traffic congestion and improves safety by crossing traffic over to the left side of the road to eliminate conflicts with left turns. This has many benefits, including better sight distances, fewer conflict points (26 for conventional, 14 for DDI's), and increased left turn capacity without the need for additional lanes.

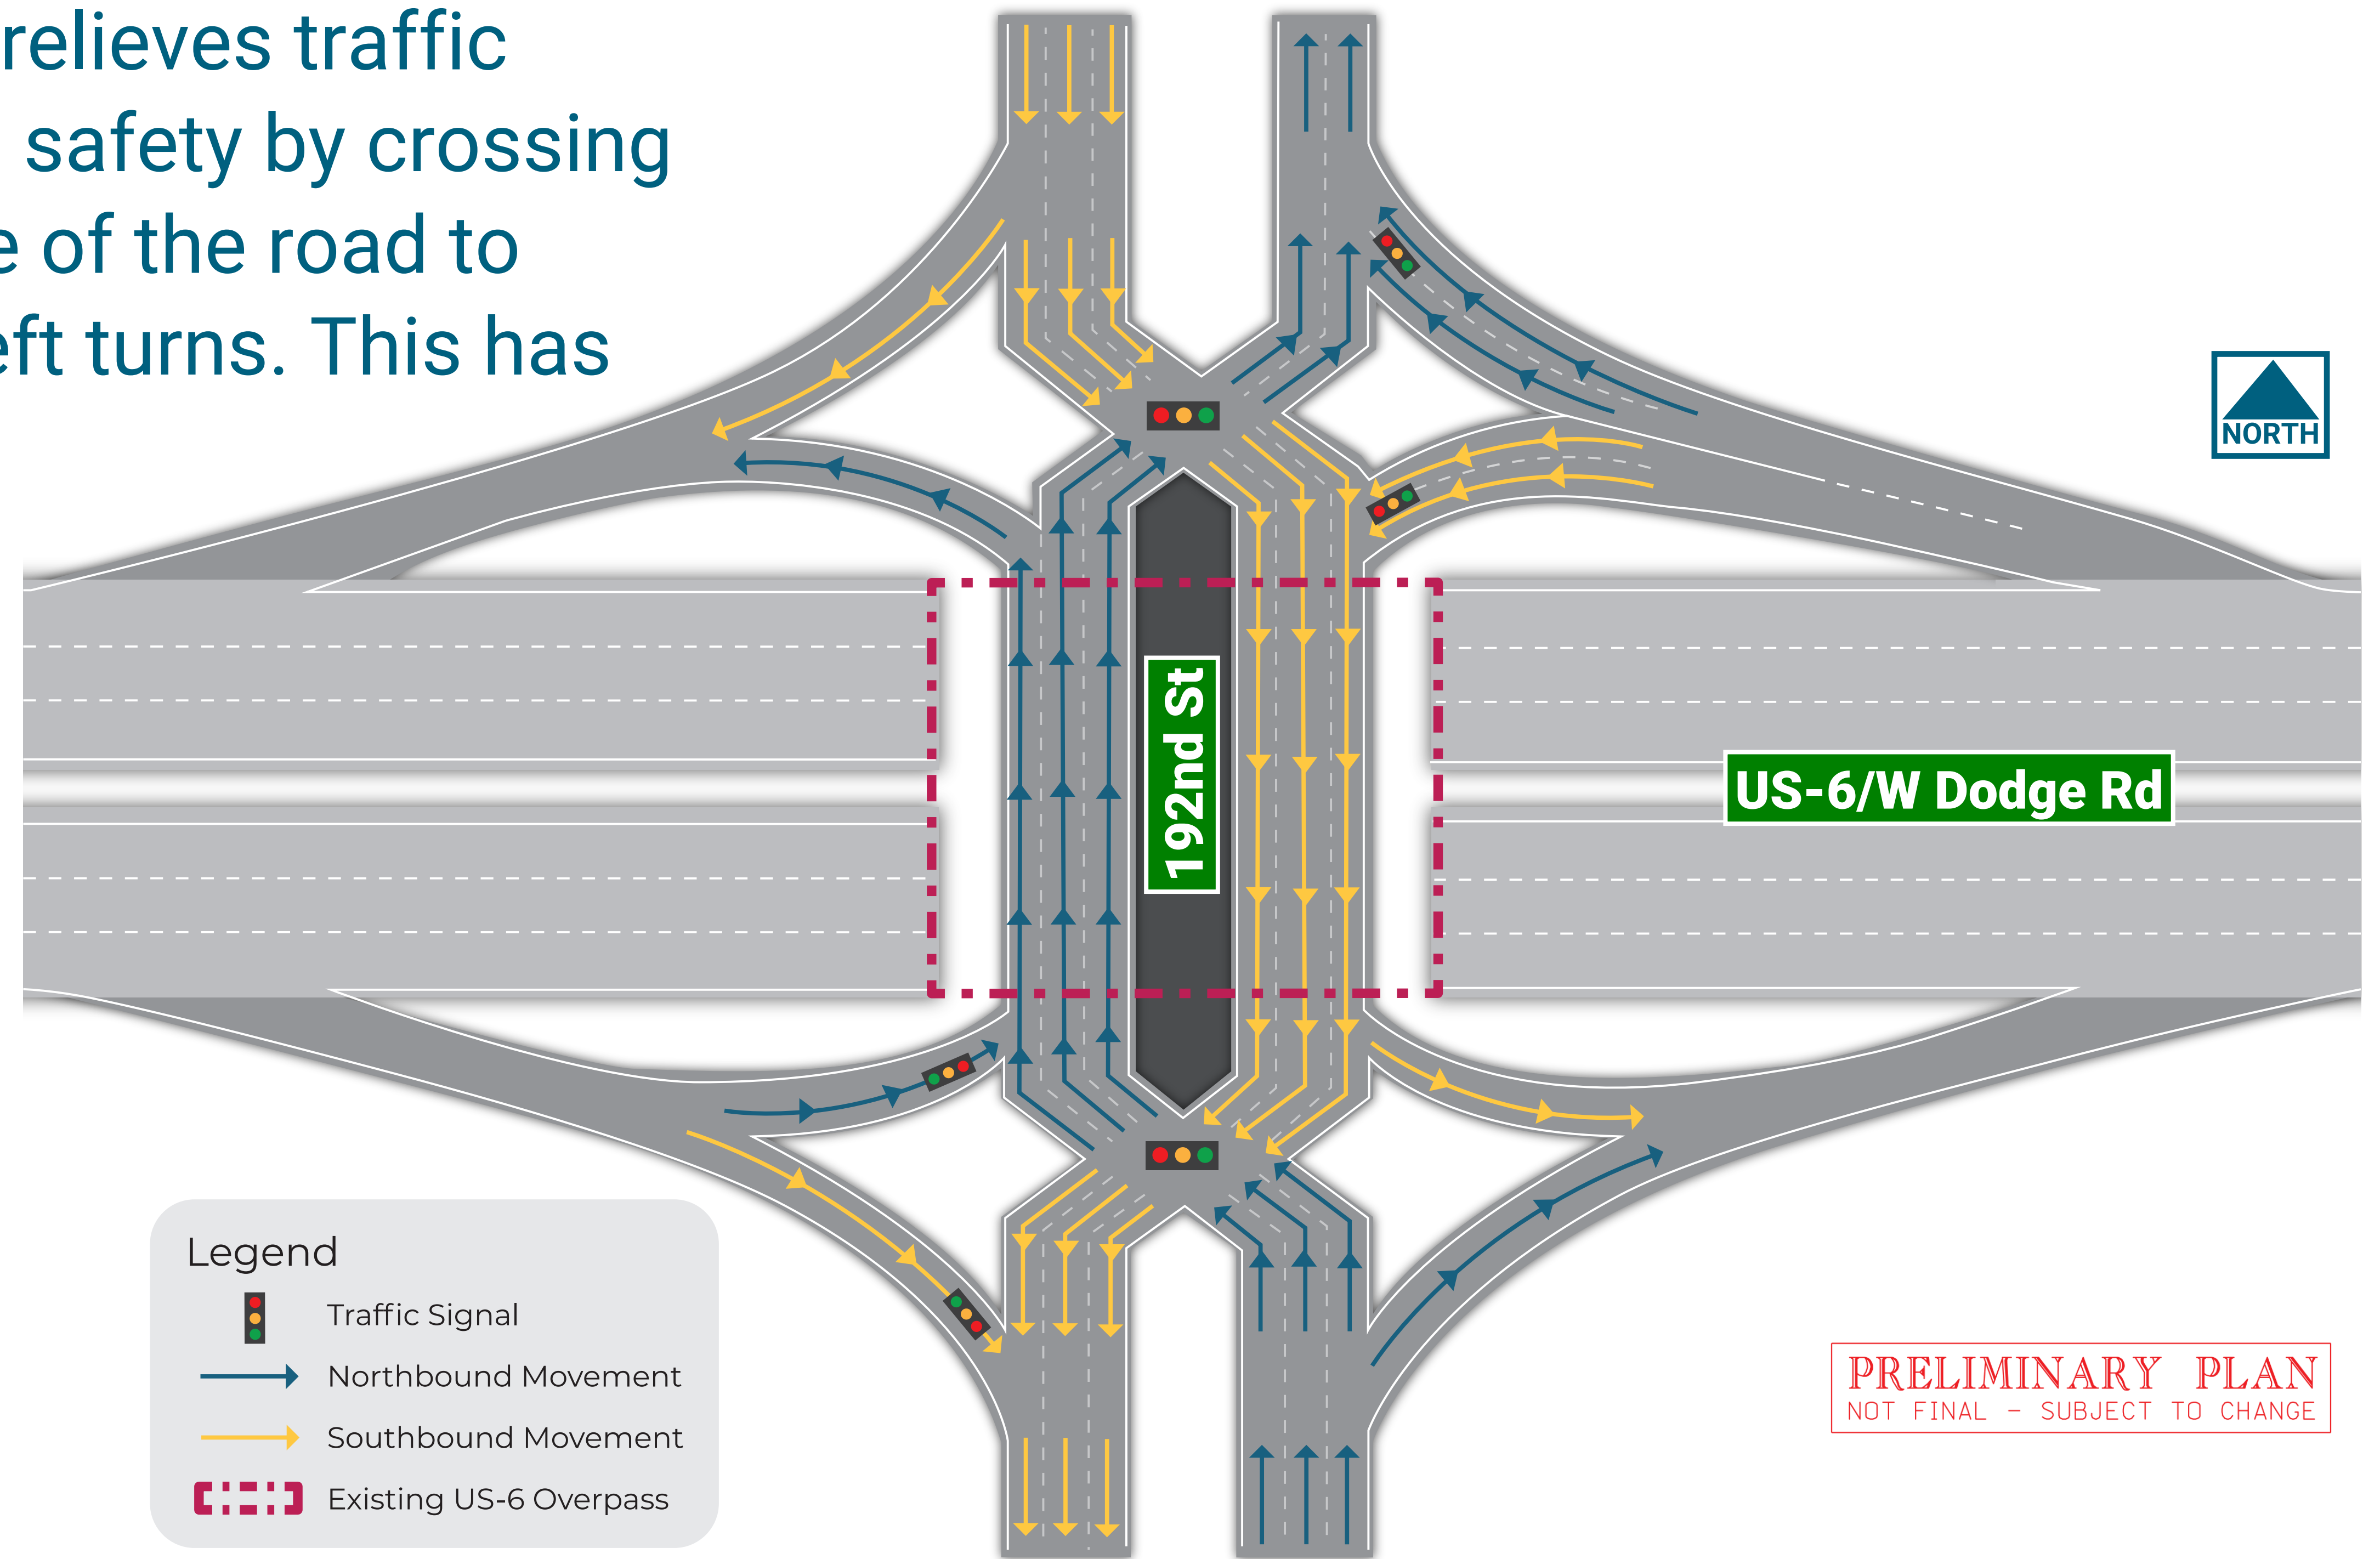


PRELIMINARY PLAN
NOT FINAL - SUBJECT TO CHANGE

Typical Sections


US-6/192nd St Interchange, Omaha

S-6-7(1060); C.N. 22721

192nd Approaching Interchange

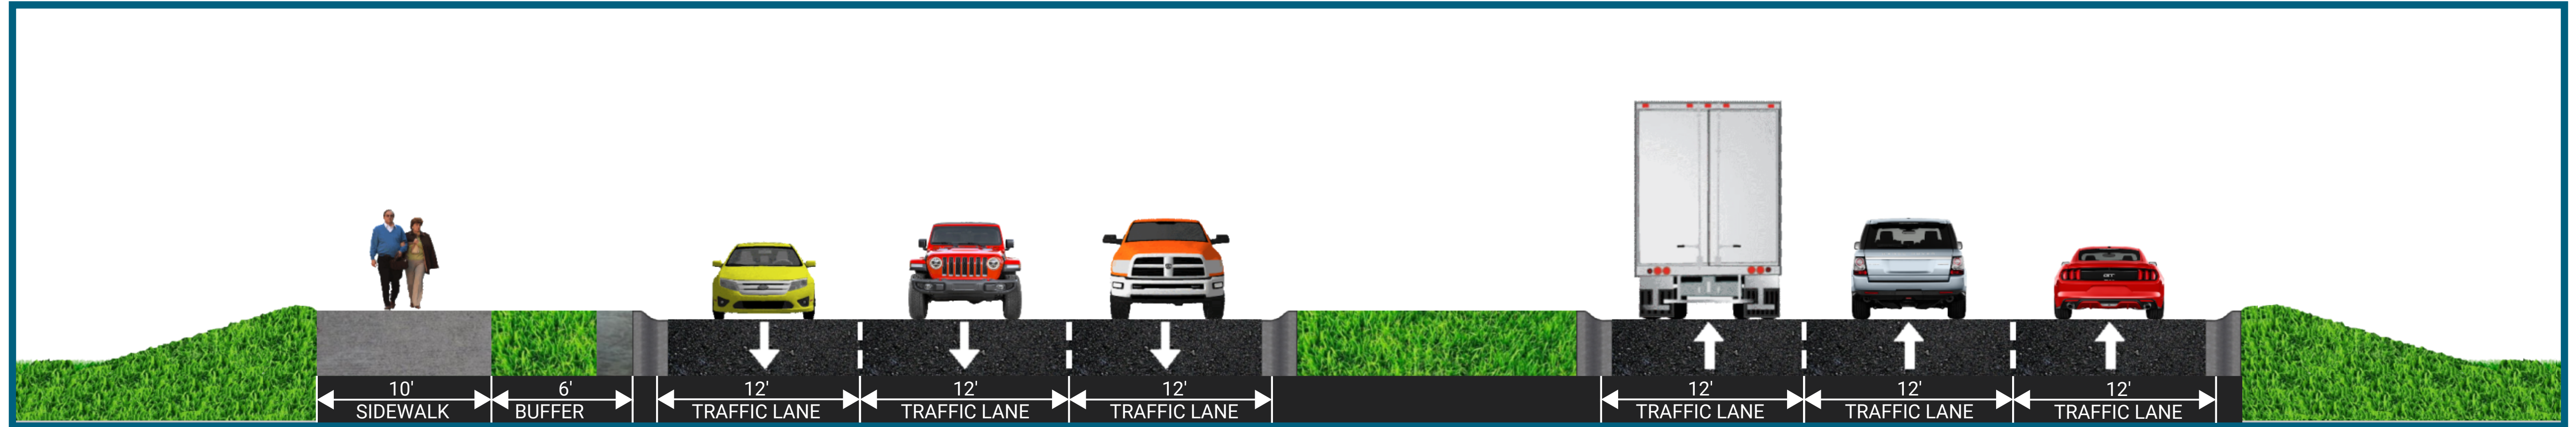

Interchange Traffic

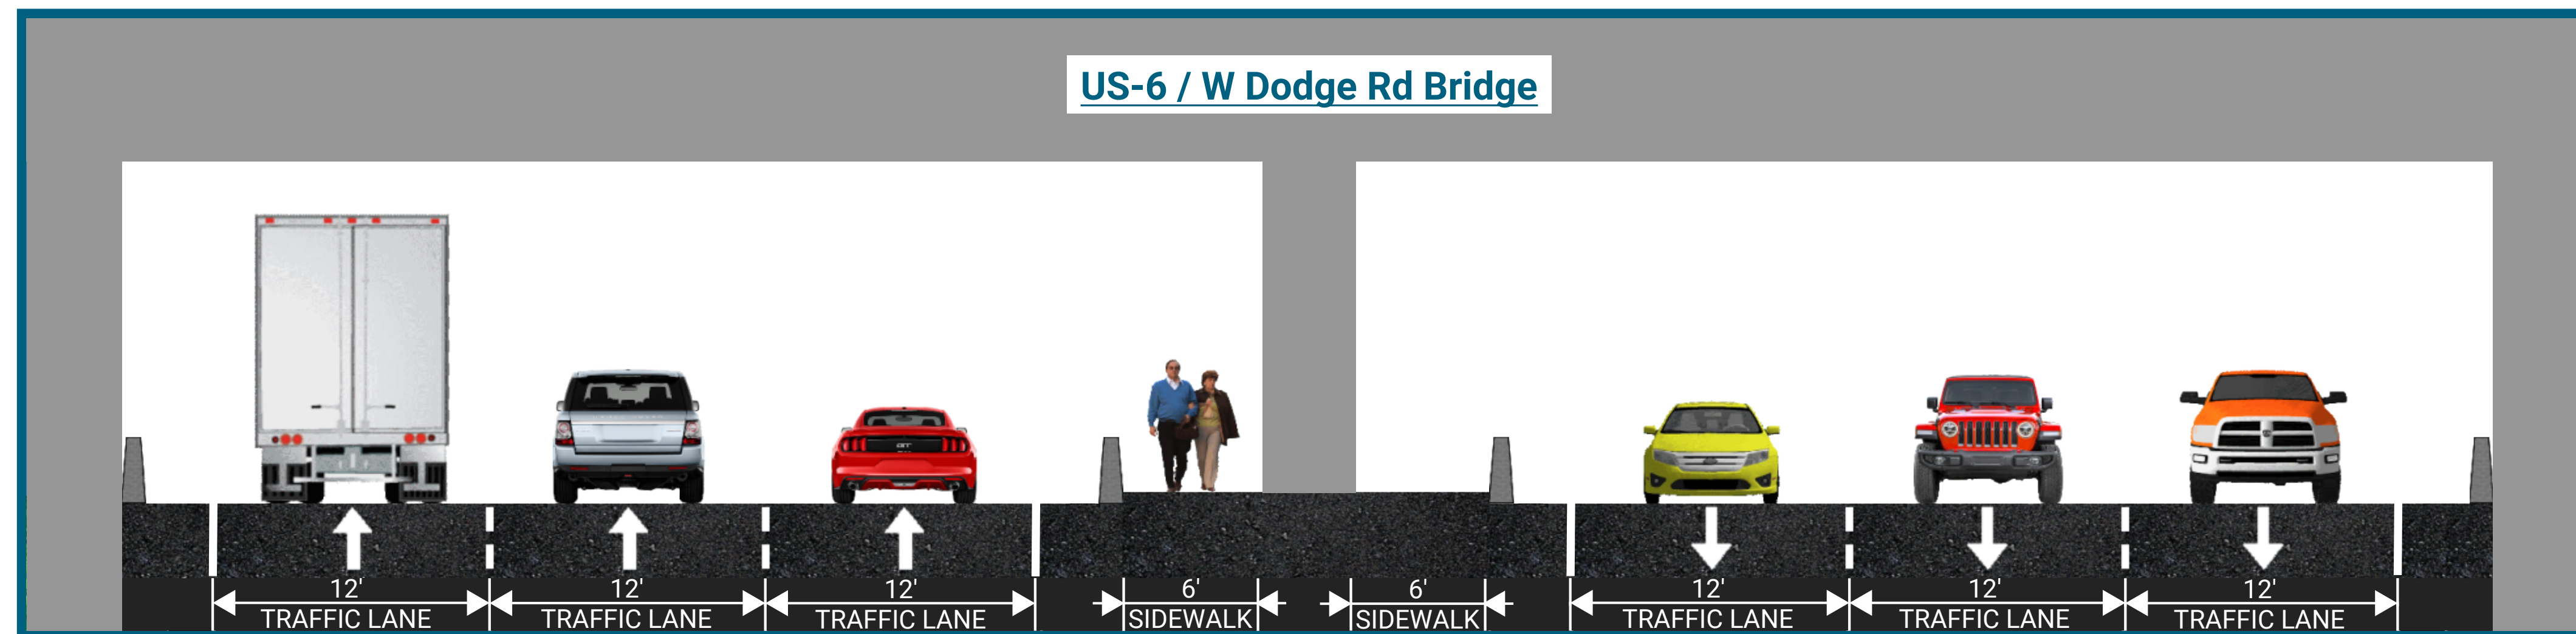

PRELIMINARY PLAN
NOT FINAL - SUBJECT TO CHANGE

Interchange Rendering

US-6/192nd St Interchange, Omaha

S-6-7(1060); C.N. 22721



View looking northeast

PRELIMINARY PLAN
NOT FINAL - SUBJECT TO CHANGE